


	START	SC HE	EMATIC	DESIGN DEV DOCU	/ELOPMENT MENT	·/	RUC TION		JY JMENT		RACT		ORD JMENT	C END
	$\square$	DOCI	UMENT •	$\vdots \Box $		DOCI	JMENT •		$\sim$	DOCI	JMENT •	$\vdots$		
ISSUE DATE:	09/09/12	10/15/2012	2	: 10/29/2012	5 . 5 .	11/20/2012	0 0	• •	•	, ,	•	0	• • • •	
BY:	•	• •	* •	•	, ,	•	•	•	•	, ,	• • •	•	• • • •	
A.T.P. DATE:	•	•	•	•		•	•	•	•	, , ,	•	•	• •	
			:					:	•		•			

	DESIGN SERVICES	
	PLUS, INC.	
	DESIGN, PLANNING AND DEVELOPMENT	
	SUITE 700 101 CONVENTION CENTER DR. LAS VEGAS, NV	
	www.designservicesplus.com	
Desig	HAS MAZUMDAR, AIA, NCARB gn Services Plus, Inc.	
Las V	Convention Center Dr. Suite #700 /egas, NV (240) 338 5598	
19 S0	NA CONSULTING CHERER COURT RENCEVILLE, NJ 08648	
	(XXX) XXX XXXX	
PROFESS	SIONAL CERTIFICATION	
I CERTIF BY ME, A	FY THAT THESE DOCUMENTS WERE PREPARED OR APPROVI AND THAT I AM A DULY LICENSED ARCHITECT UNDER THE LA	
OF THE	AND THAT FAM A DULY LICENSED ARCHITECT UNDER THE LA STATE OF MARYLAND: E NO, EXPIRING ON	\Vv <b>L</b>
PRA	VIN PATEL, P.E. EL ENGINEERING	
19 SC	L ENGINEERING CHERER COURT RENCEVILLE, NJ 08648	
	- 609 955 1677	
No.	Description Dat	te
	Owner	
	Project Name WALK OUT	
	BASEMENT	
Project	t number Project Num	hel
Date Drawn	Issue D	ate
Drawn Checke	ed by Chec	
	A-100	

1/8" = 1'-0'

Scale

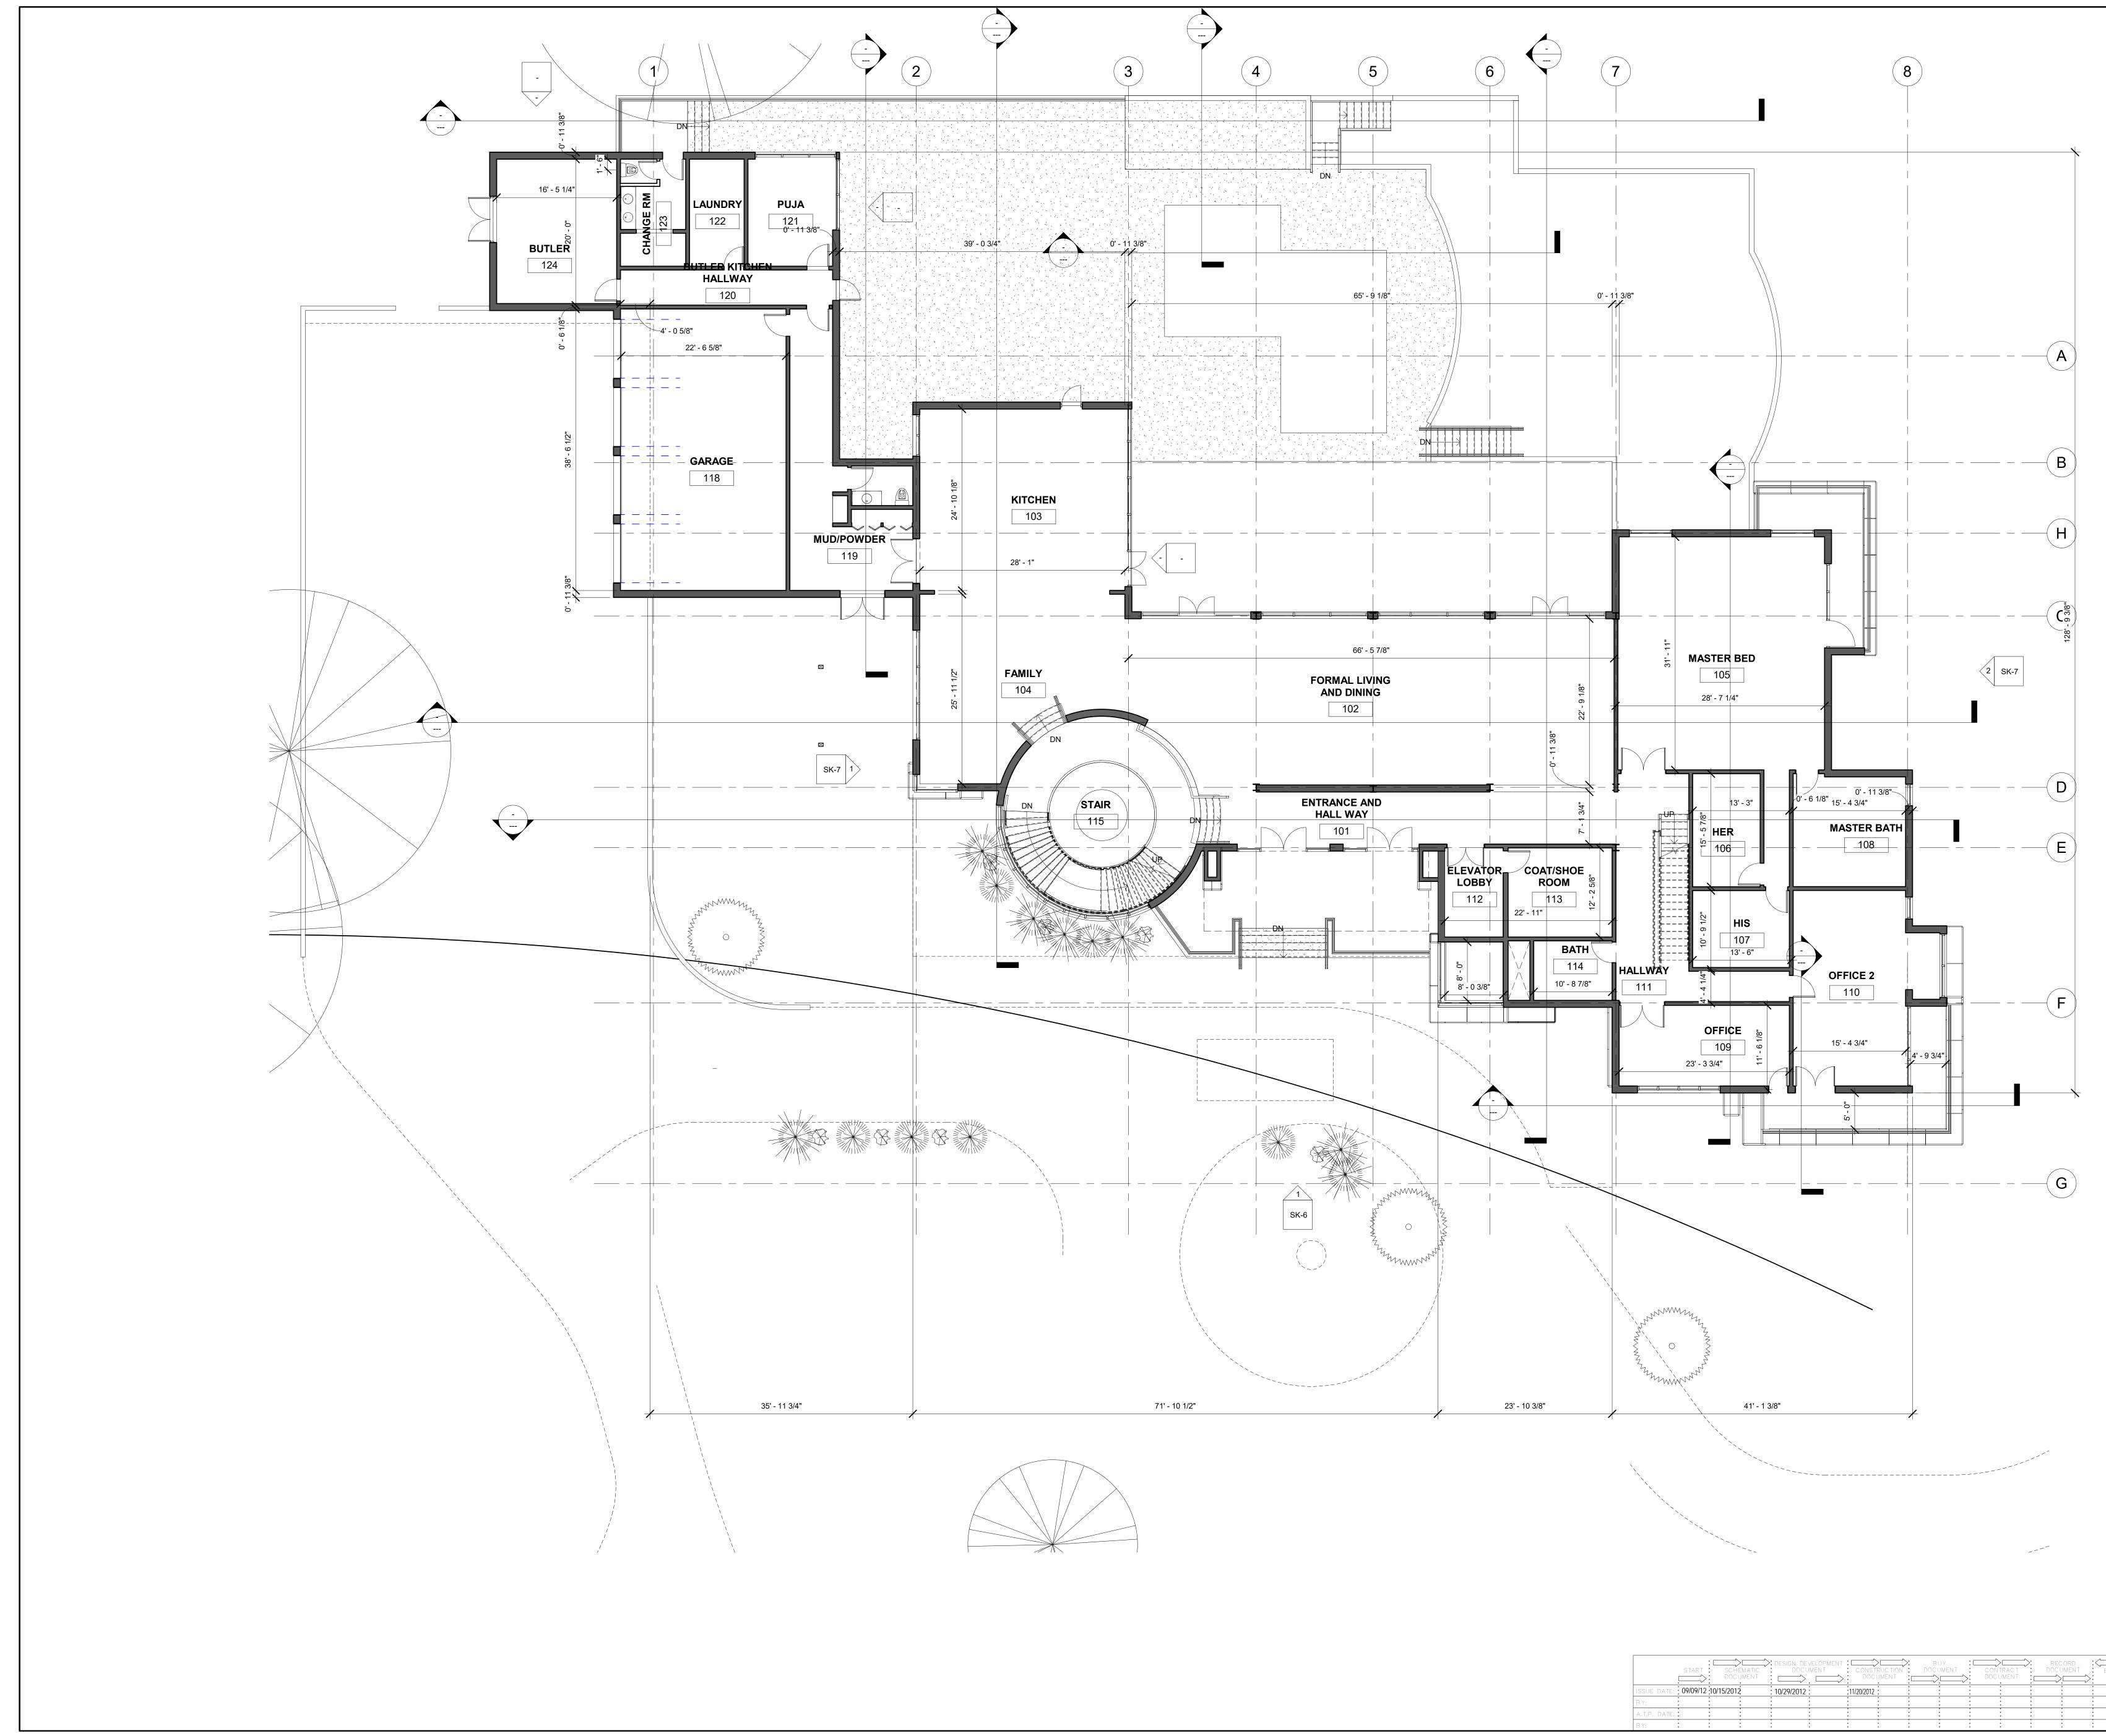

	•	$\equiv$		DESIGN DEV	ELOPMENT :	$\square$	>:	BU	JY :	$\square$	$\square$	REC	ORD	:<
	START :	SCHE	MATIC		MENT :	CONSTR	RUCTION:	DOCL	IMENT :	COÑT	RACT	DOCI	JMENT	END
		DOCU	JMENT	$\vdots$ $\Box$ .		DOCL	IMENT	$\square$		DOCL	IMENT	$\equiv$	$\sim$	•
ISSUE DATE:	09/09/12	10/15/2012		: 10/29/2012 :	• • •	11/20/2012	•		• •	•		0	•	•
BY:	• •	•		• • •	•	• •	•	•	•			• •	•	• •
A.T.P. DATE:	• •	• •		• • •	• •	• •	•	4 4	• •			0 0	8 0 0	0 0 0
5.11	: :			: :	:		:		:			•	•	•

<b>DESIGN SERVICES</b>
PLUS, INC.

SUITE 700 101 CONVENTION CENTER DR. LAS VEGAS, NV

www.designservicesplus.com

SUBHAS MAZUMDAR, AIA, NCARB Design Services Plus, Inc. 101 Convention Center Dr. Suite #700 Las Vegas, NV \_TEL: (240) 338 5598\_

Praveen Patel HENNA CONSULTING 19 SCHERER COURT LAWRENCEVILLE, NJ 08648 TEL: (XXX) XXX XXXX

**PROFESSIONAL CERTIFICATION** 

I CERTIFY THAT THESE DOCUMENTS WERE PREPARED OR APPROVED BY ME, AND THAT I AM A DULY LICENSED ARCHITECT UNDER THE LAWS OF THE STATE OF MARYLAND: LICENSE NO.\_\_\_\_\_, EXPIRING ON \_\_\_\_\_


PRAVIN PATEL, P.E. PATEL ENGINEERING 19 SCHERER COURT LAWRENCEVILLE, NJ 08648 TEL: - 609 955 1677

Description Date No.

Owner Project Name FIRST FLOOR PLAN Project Number Issue Date Author Project number Date Drawn by Checker Checked by A-101

Scale

1/8" = 1'-0"

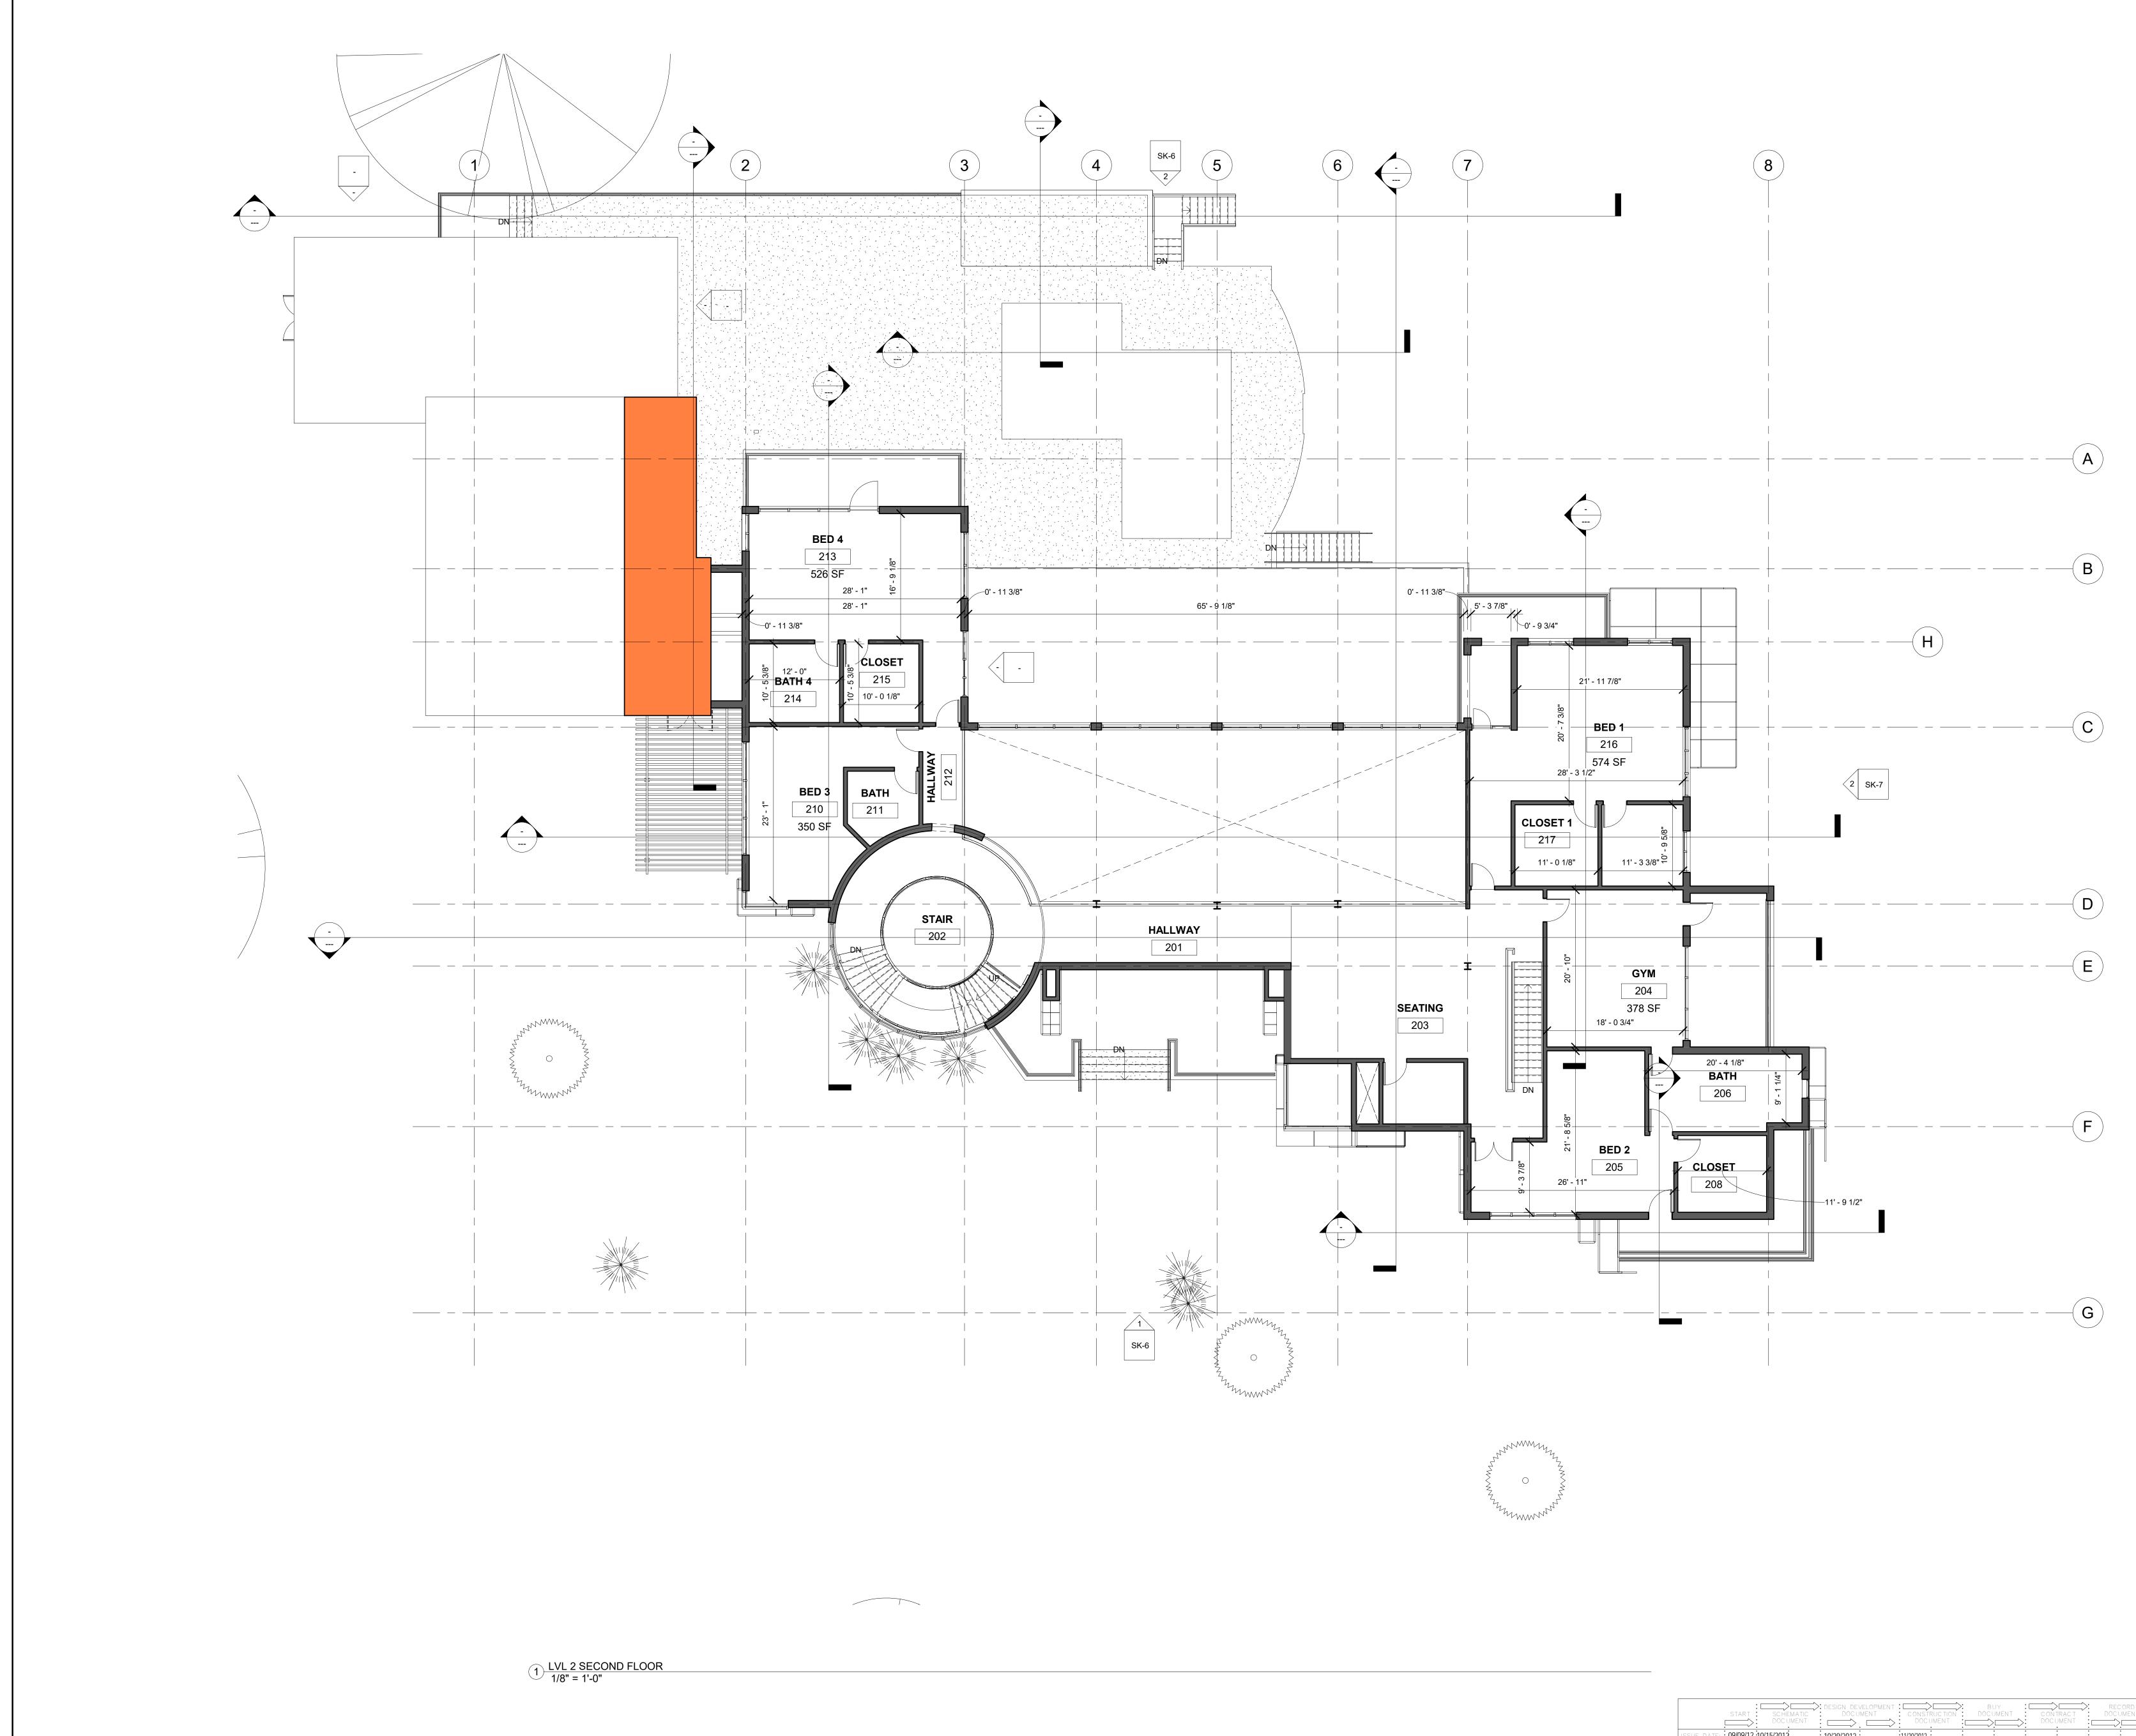

	START	•	MATIC JMENT	DESIGN DEN DOCU		0 0 1 1 0 1 1	RUC TION		JY JMENT		TRACT		ORD JMENT	END
ISSUE DATE:	09/09/12	10/15/2012	, . , .	10/29/2012		11/20/2012	•	•		•	• •	•	• • •	,
BY:	• •	• •	•	• •	•		•	•		e e	• •	•	• • • • • •	•
A.T.P. DATE:	• •	• •	, .	• • •	• • •		•	•		5 5	•	• •	<del>ه ه</del>	;
DV	•			•							:	•		•

<b>DESIGN SERVICES</b>
PLUS, INC.

SUITE 700 101 CONVENTION CENTER DR. LAS VEGAS, NV

www.designservicesplus.com

SUBHAS MAZUMDAR, AIA, NCARB Design Services Plus, Inc. 101 Convention Center Dr. Suite #700 Las Vegas, NV \_TEL: (240) 338 5598\_

Praveen Patel HENNA CONSULTING 19 SCHERER COURT LAWRENCEVILLE, NJ 08648 \_TEL: (XXX) XXX XXXX\_

**PROFESSIONAL CERTIFICATION** 

I CERTIFY THAT THESE DOCUMENTS WERE PREPARED OR APPROVED BY ME, AND THAT I AM A DULY LICENSED ARCHITECT UNDER THE LAWS OF THE STATE OF MARYLAND: LICENSE NO.\_\_\_\_\_, EXPIRING ON \_\_\_\_\_

PRAVIN PATEL, P.E. PATEL ENGINEERING 19 SCHERER COURT LAWRENCEVILLE, NJ 08648 TEL: - 609 955 1677


No.	Description	Date		

Owner Project Name SECOND FLOOR PLAN

Project Number Project number Issue Date Date Drawn by Author Checker Checked by

A-102

1/8" = 1'-0"

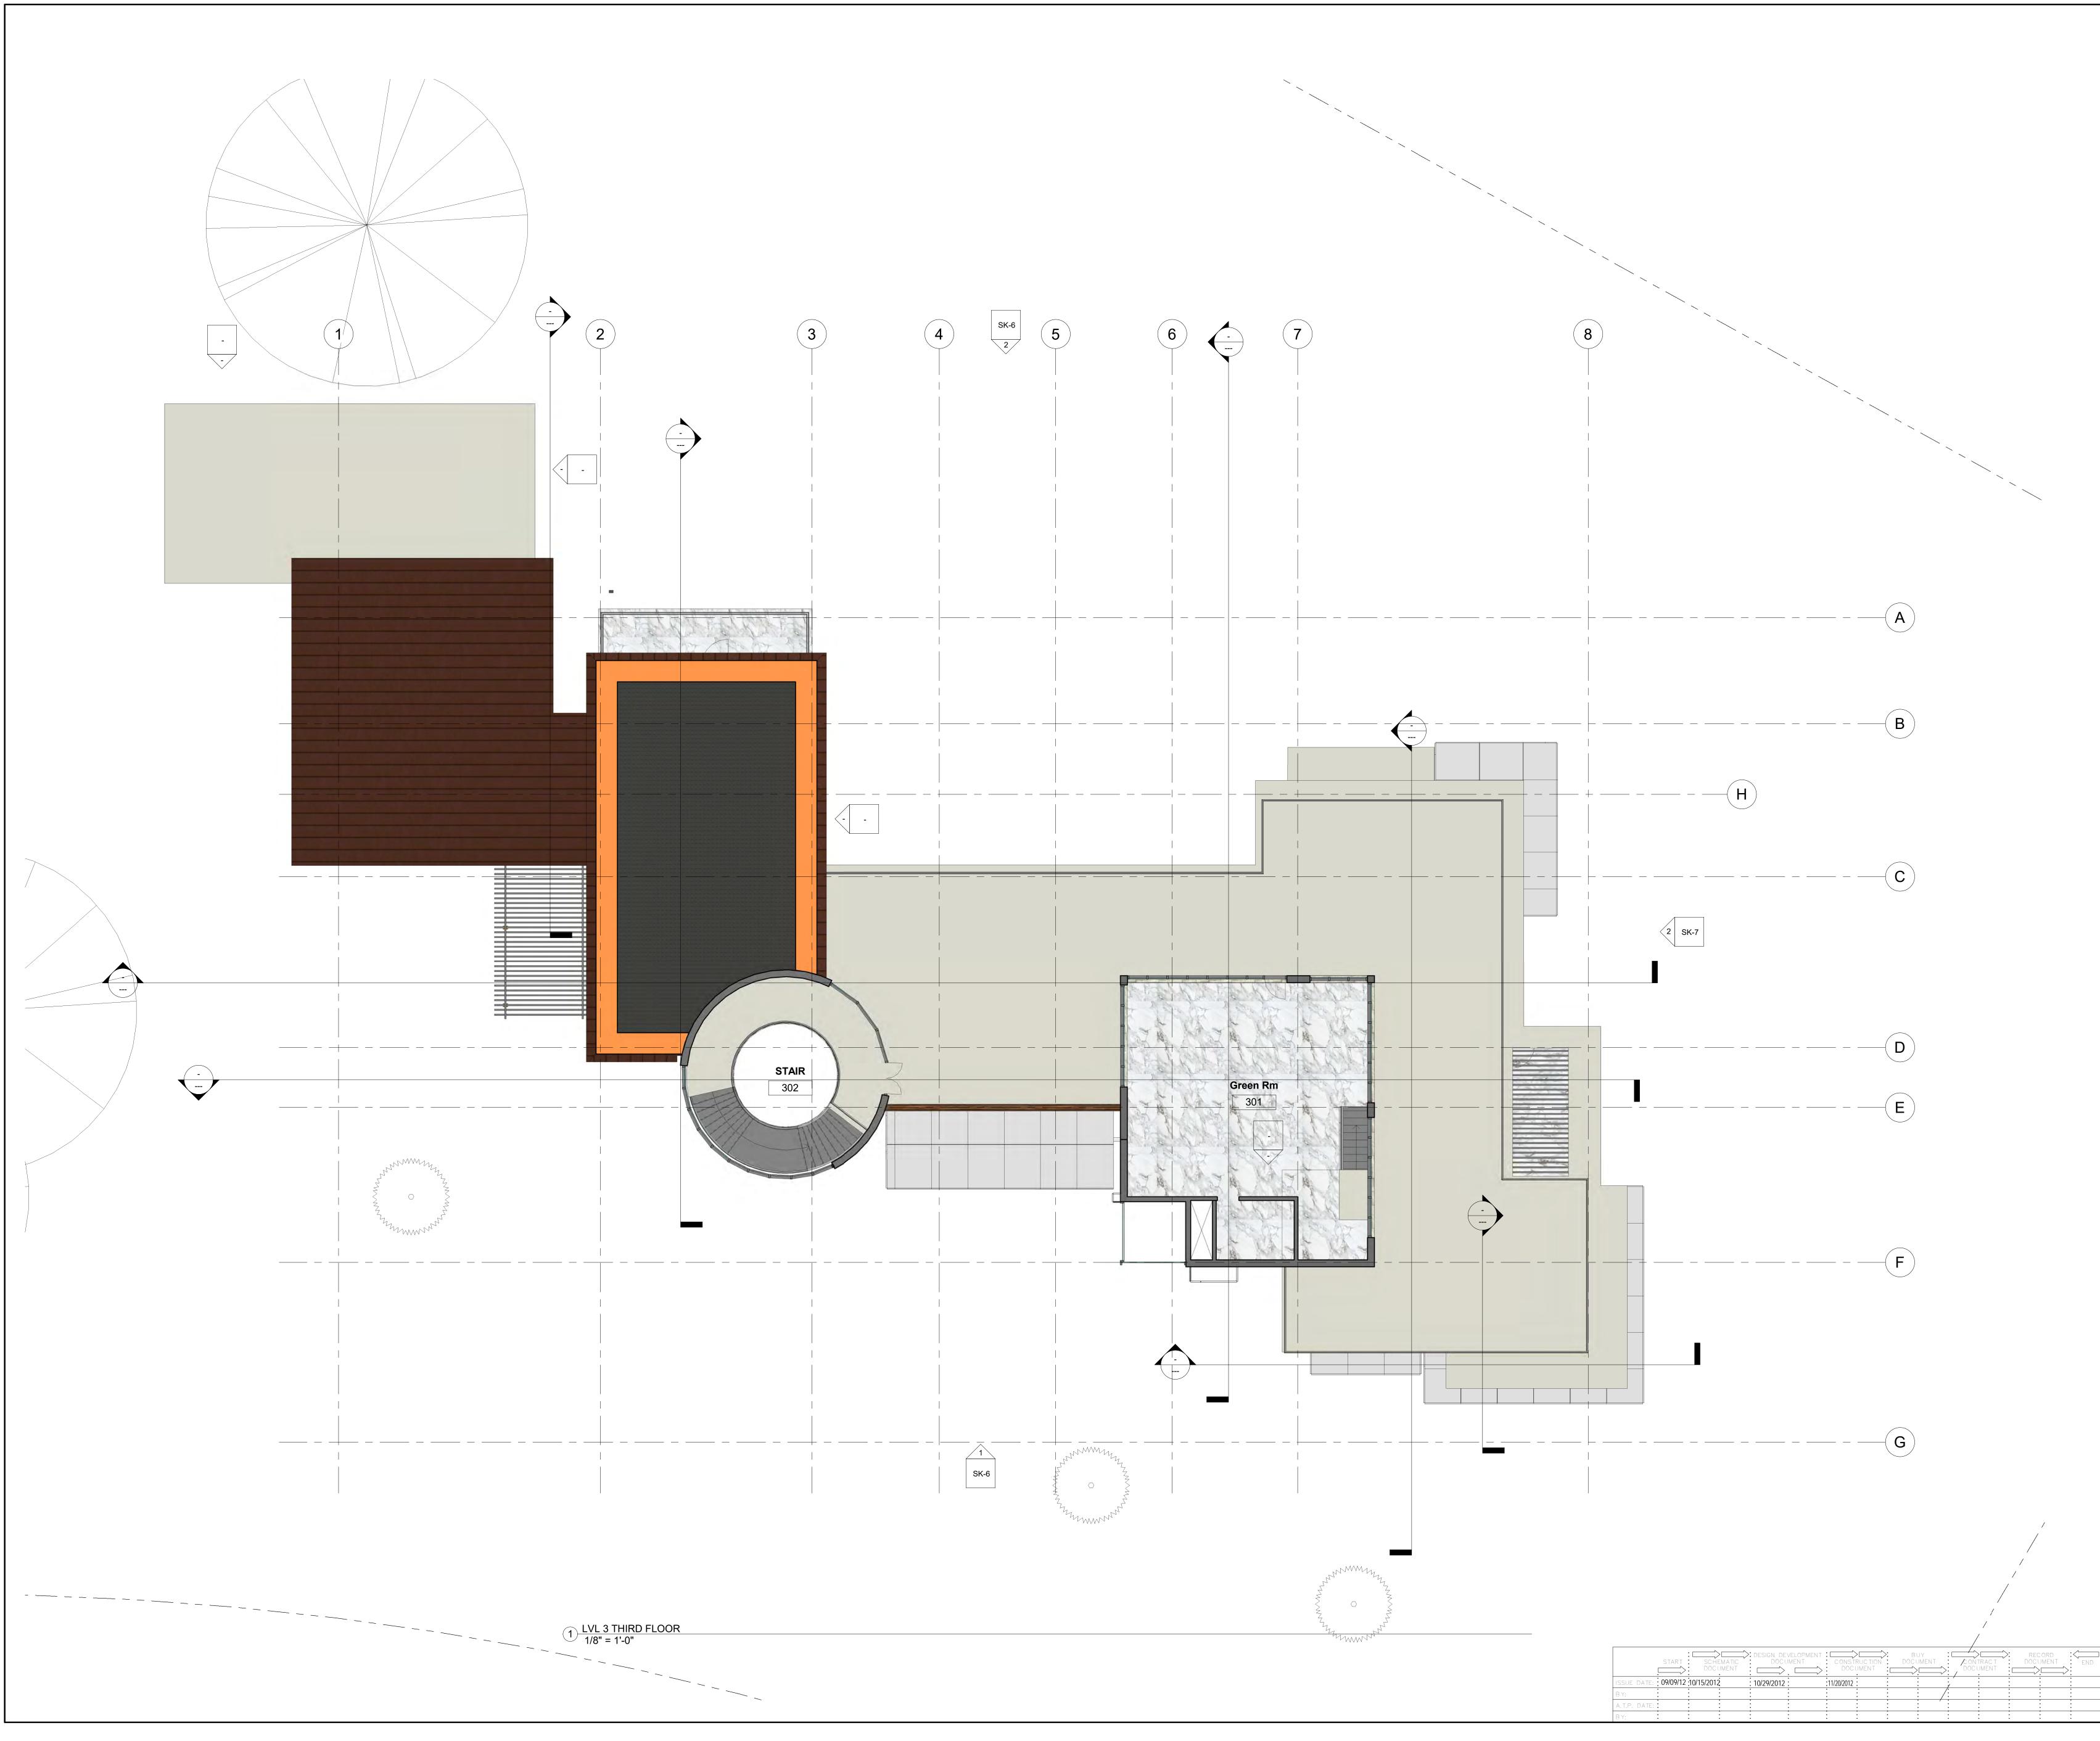

DESIGN SERVICES
PLUS, INC.
DESIGN, PLANNING AND DEVELOPMENT

SUITE 700 101 CONVENTION CENTER DR. LAS VEGAS, NV

www.designservicesplus.com

SUBHAS MAZUMDAR, AIA, NCARB Design Services Plus, Inc. 101 Convention Center Dr. Suite #700 Las Vegas, NV \_TEL: (240) 338 5598\_

Praveen Patel HENNA CONSULTING 19 SCHERER COURT LAWRENCEVILLE, NJ 08648 TEL: (XXX) XXX XXXX

**PROFESSIONAL CERTIFICATION** 

I CERTIFY THAT THESE DOCUMENTS WERE PREPARED OR APPROVED BY ME, AND THAT I AM A DULY LICENSED ARCHITECT UNDER THE LAWS OF THE STATE OF MARYLAND: LICENSE NO.\_\_\_\_\_, EXPIRING ON

PRAVIN PATEL, P.E. PATEL ENGINEERING 19 SCHERER COURT LAWRENCEVILLE, NJ 08648 TEL: - 609 955 1677

No.	Description	Date		

Owner Project Name THIRD FLOOR PLAN Project Number Project number Issue Date Date Drawn by Author

A-103

Checker

1/8" = 1'-0"

Checked by

			Room Schedule	Ceilin	
			Floor Base		
Num			Coun Finis Finis	Finis Finis	
ber	Name	Area	t h h	h h	Level
201	HALL WAY	1045 SF	1		LVL 0 BASEMENT
002	STORAGE	434 SF	1		LVL 0 BASEMENT
003	THEATER	101 Cl	1		LVL 0 BASEMENT
003	RECREATION/GAME RM	1204 SF	1		LVL 0 BASEMENT
004	UTILITY/MACHINE	211 SF	1		LVL 0 BASEMENT
005	GARAGE	817 SF	1		LVL 0 BASEMENT
	) BASEMENT: 6	4780 SF			
		4700 31			
101	ENTRANCE AND HALL WAY	417 SF	1		LVL 1 FIRST FLOOR
102	FORMAL LIVING AND DINING	1474 SF	1		LVL 1 FIRST FLOOR
103	KITCHEN	698 SF	1		LVL 1 FIRST FLOOR
104	FAMILY	605 SF	1		LVL 1 FIRST FLOOR
105	MASTER BED	957 SF	1		LVL 1 FIRST FLOOR
106	HER	143 SF	1		LVL 1 FIRST FLOOR
107	HIS	140 SF	1		LVL 1 FIRST FLOOR
108	MASTER BATH	233 SF	1		LVL 1 FIRST FLOOR
109	OFFICE	257 SF	1		LVL 1 FIRST FLOOR
110	OFFICE 2	412 SF	1		LVL 1 FIRST FLOOR
111	HALLWAY	370 SF	1		LVL 1 FIRST FLOOR
112	ELEVATOR LOBBY	98 SF	1		LVL 1 FIRST FLOOR
113	COAT/SHOE ROOM	174 SF	1		LVL 1 FIRST FLOOR
114	BATH	88 SF	1		LVL 1 FIRST FLOOR
115	STAIR	562 SF	1		LVL 1 FIRST FLOOR
118	GARAGE	874 SF	1		LVL 1 FIRST FLOOR
119	MUD/POWDER	337 SF	1		LVL 1 FIRST FLOOR
120	BUTLER KITCHEN HALLWAY	140 SF	1		LVL 1 FIRST FLOOR
121	PUJA	170 SF	1		LVL 1 FIRST FLOOR
122	LAUNDRY	110 SF	1		LVL 1 FIRST FLOOR
123	CHANGE RM	66 SF	1		LVL 1 FIRST FLOOR
124	BUTLER	325 SF	1		LVL 1 FIRST FLOOR
LVL ´	1 FIRST FLOOR: 22	8651 SF			
201	HALLWAY	247 SF	1		LVL 2 SECOND FLOOR
202	STAIR	591 SF	1		LVL 2 SECOND FLOOR
203	SEATING	802 SF	1		LVL 2 SECOND FLOOR
204	GYM	378 SF	1		LVL 2 SECOND FLOOR
205	BED 2	415 SF	1		LVL 2 SECOND FLOOR
206	BATH	161 SF	1		LVL 2 SECOND FLOOR
208	CLOSET	120 SF	1		LVL 2 SECOND FLOOR
210	BED 3	350 SF	1		LVL 2 SECOND FLOOR
211	BATH	79 SF	1		LVL 2 SECOND FLOOR
212	HALLWAY	72 SF	1		LVL 2 SECOND FLOOR
213	BED 4	526 SF	1		LVL 2 SECOND FLOOR
214	BATH 4	125 SF	1		LVL 2 SECOND FLOOR
215	CLOSET	105 SF	1		LVL 2 SECOND FLOOR
216	BED 1	574 SF	1		LVL 2 SECOND FLOOR
217	CLOSET 1	119 SF	1		LVL 2 SECOND FLOOR

Num ber

Name

## LVL 2 SECOND FLOOR: 15

301 Green Rm	927 SF 1	LVL 3 THIRD FLOOR
302 STAIR	314 SF 1	LVL 3 THIRD FLOOR
LVL 3 THIRD FLOOR: 2	1241 SF	
Grand total: 15	19336	

Grand total: 45

	Room	Scheo	dule			
					Ceilin	
		Floor	Base	Wall	g	
	Coun	Finis	Finis	Finis	Finis	
Area	t	h	h	h	h	Level

4664 SF

SF

	:C Start :	SC HEMA		IGN DEVELOP DOCUMENT	MENT :	> ONSTRUCTI		BUY DOCUMEN <sup>-</sup>				REC ORD DC UMENT	END.
		DOCUME	NT 🗀 🗖	⇒. ⊏	$\Longrightarrow$	DOCUMEN			$\Rightarrow$	DOC UMENT			>:
ISSUE DATE:	09/09/12 10	)/15/2012 <sup>°</sup>	: 10/2	9/2012	:11/20	/2012 :	•	0 0	• •	•	9 9 9	0	•
BY:	• • • • • •	• •	* *	0 0	0 0	0 0	:	0 0	• •	• •	0 0 0	0 0 0	0 0
A.T.P. DATE:	• •	•	•	0 0 0	• •	•	:	0 0	•	•	0	0	•
BY:			:	•		:	:	•	:		•	•	

DESIGN SERVICES
PLUS, INC.
DESIGN, PLANNING AND DEVELOPMENT
SUITE 700

SUITE 700 101 CONVENTION CENTER DR. LAS VEGAS, NV

www.designservicesplus.com

SUBHAS MAZUMDAR, AIA, NCARB Design Services Plus, Inc. 101 Convention Center Dr. Suite #700 Las Vegas, NV \_TEL: (240) 338 5598\_

Praveen Patel HENNA CONSULTING 19 SCHERER COURT LAWRENCEVILLE, NJ 08648

\_TEL: (XXX) XXX XXXX\_

PROFESSIONAL CERTIFICATION


I CERTIFY THAT THESE DOCUMENTS WERE PREPARED OR APPROVED BY ME, AND THAT I AM A DULY LICENSED ARCHITECT UNDER THE LAWS OF THE STATE OF MARYLAND: LICENSE NO.\_\_\_\_\_, EXPIRING ON\_\_\_\_\_.


PRAVIN PATEL, P.E. PATEL ENGINEERING **19 SCHERER COURT** LAWRENCEVILLE, NJ 08648 TEL: - 609 955 1677

No.	Description	Date

## Owner



 

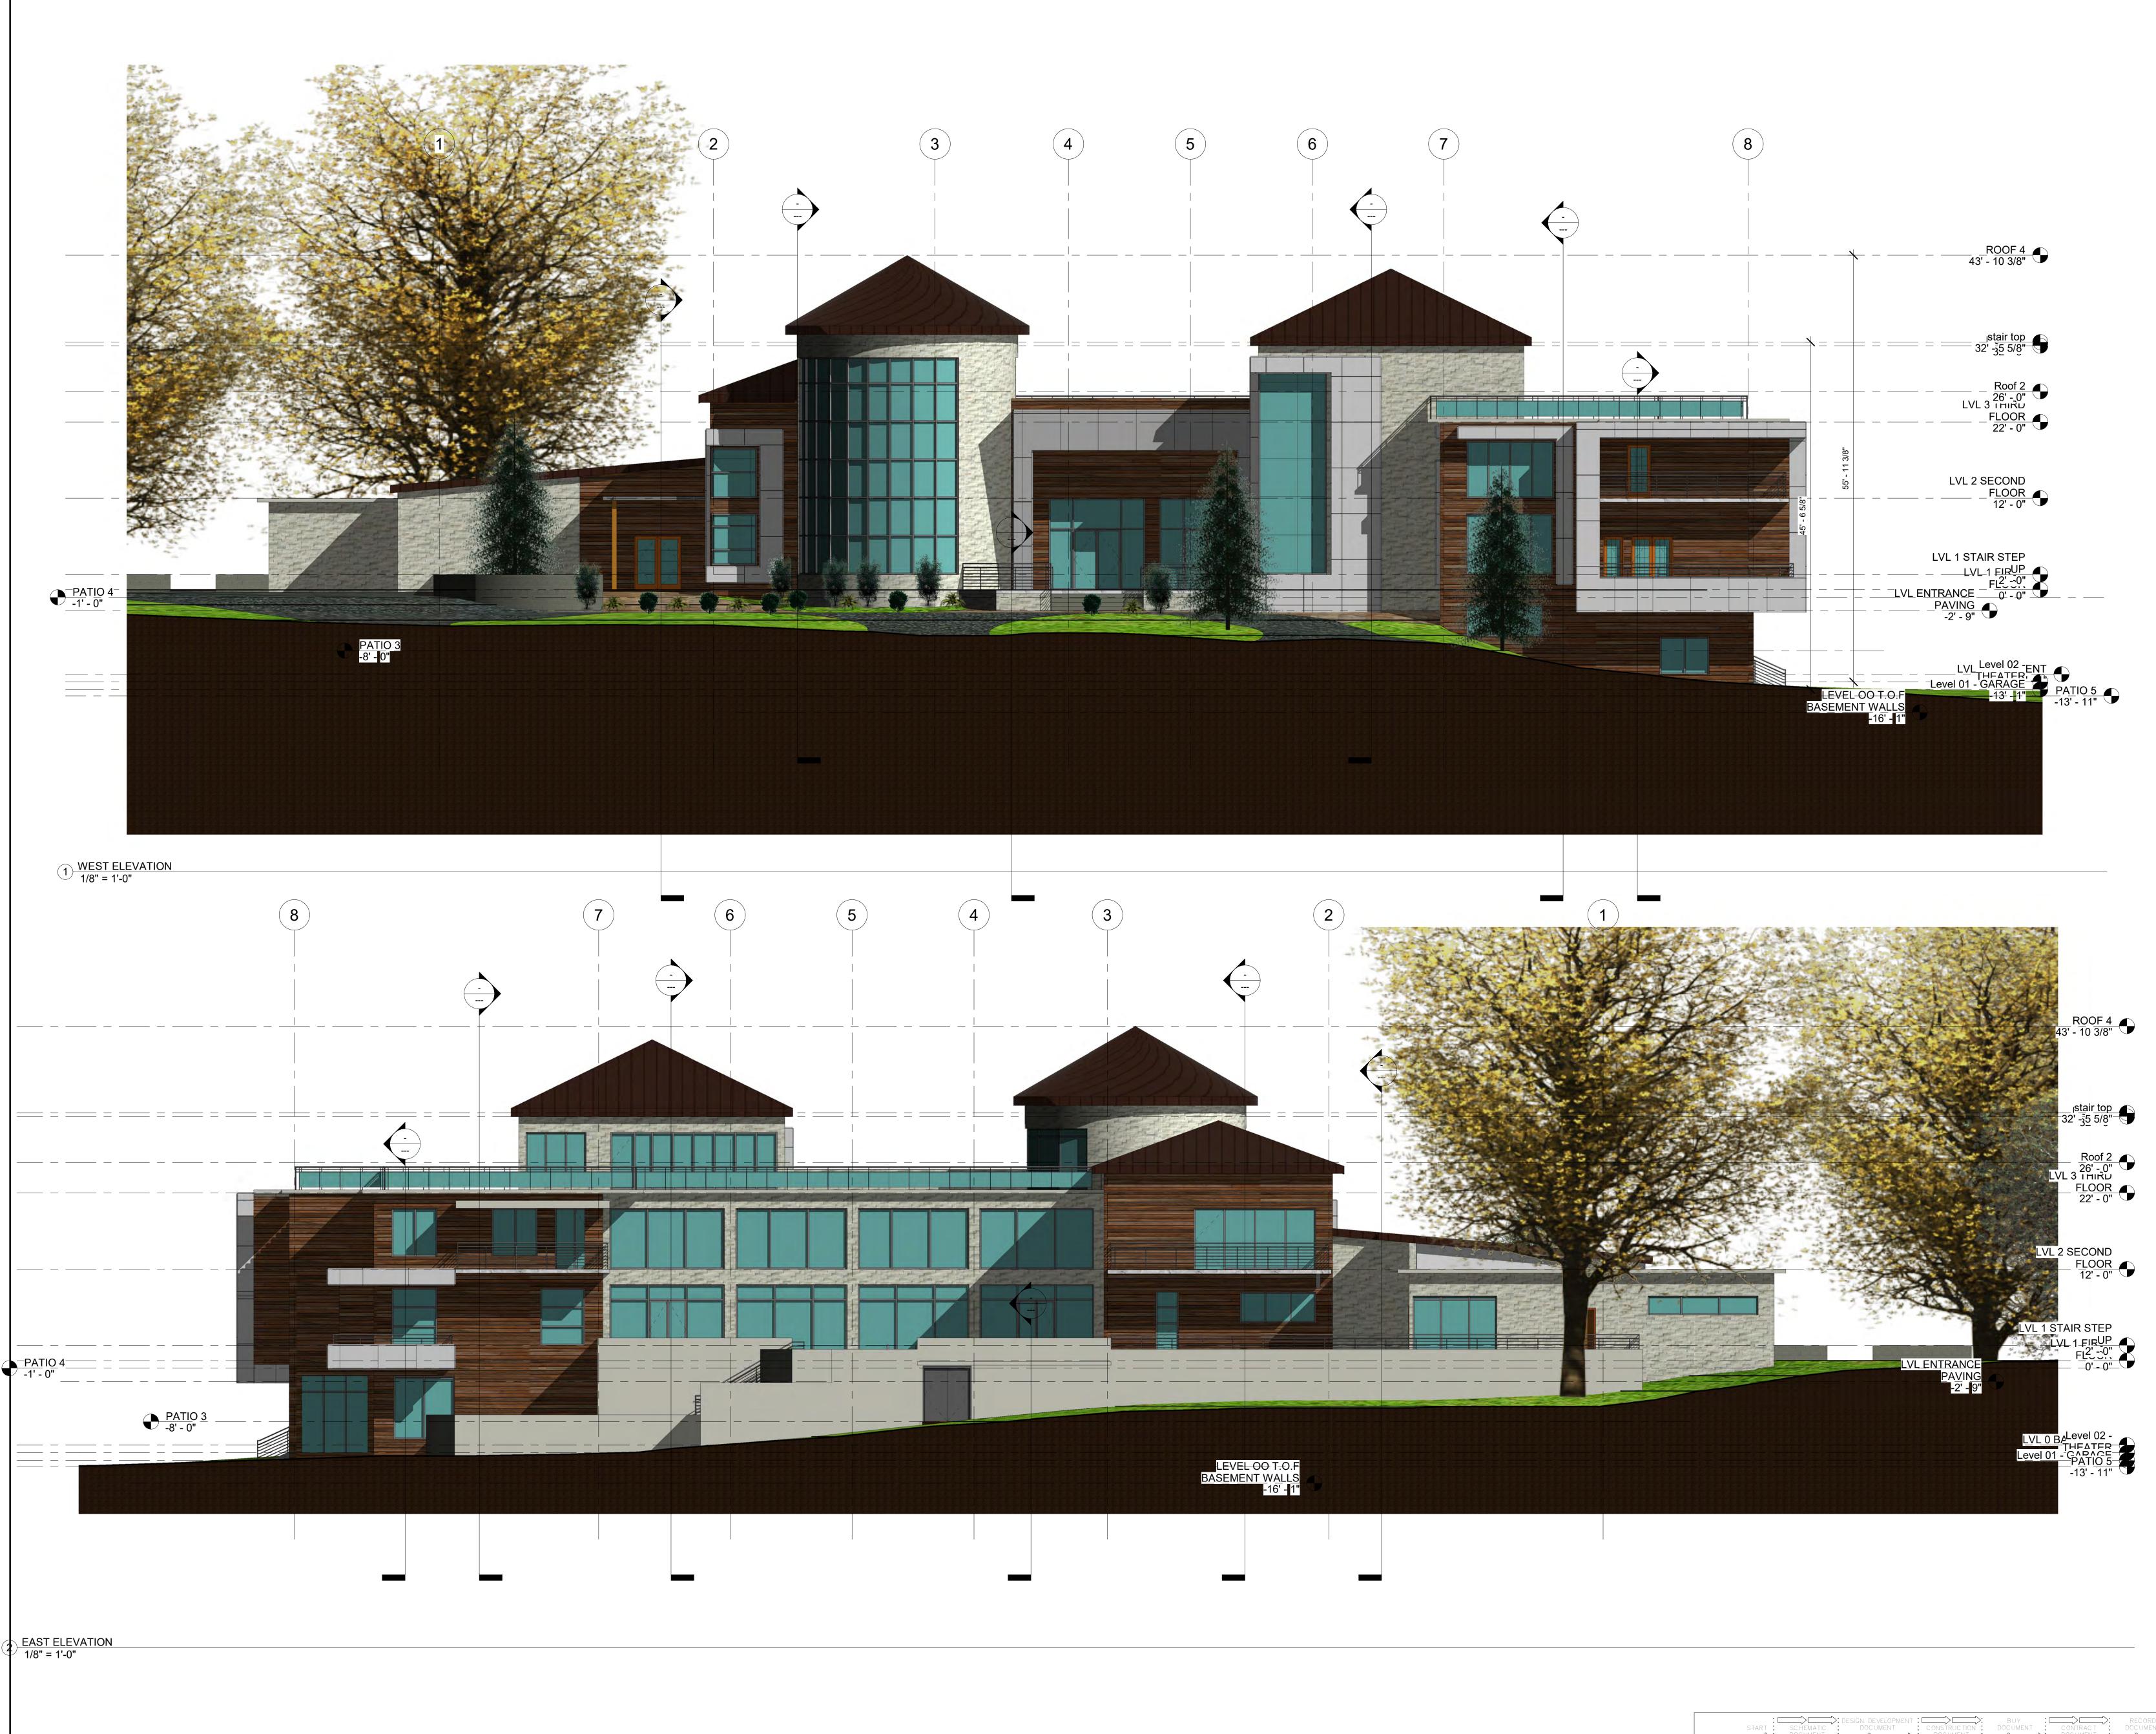

	*		>==`	DESIGN DEV	/ELOPMENT	:===>	»==>		UY	:>	>>	REC	CORD	:<
	START :	. SC HF	EMATIC	: DOCUI	MENT	CONSTR	RUC TION	: DOCI	JMENT	CON	TRAC T	: DOCL	JMENT :	END
		, DOCI	UMENT •	$\vdots \Box $	$\square$	DOCL	JMENT •	=		DOCI	JMENT •	$: \square $	$\square$	
ISSUE DATE:	09/09/12	10/15/2012	ž	: 10/29/2012 :	, , , , , , , , , , , , , , , , , , ,	:11/20/2012	•	•	•	•	•	• •		, 0 0
BY:	· •	•	•	• •	, , , , , , , , , , , , , , , , , , ,	•	•	•	•	•	•	•	• • •	•
A.T.P. DATE:	, e		• •	• • •	, , , , , , , , , , , , , , , , , , ,	•	•	•	•	•	•	•	0 7 9	•
BY:	, , , , , , , , , , , , , , , , , , ,	, •			, ,	•	•		•	•		•		

DESIGN	SER	VICES
PLU	S, IN	IC.

SUITE 700 101 CONVENTION CENTER DR. LAS VEGAS, NV

www.designservicesplus.com

SUBHAS MAZUMDAR, AIA, NCARB Design Services Plus, Inc. 101 Convention Center Dr. Suite #700 Las Vegas, NV \_TEL: (240) 338 5598\_\_\_\_\_

Praveen Patel HENNA CONSULTING 19 SCHERER COURT LAWRENCEVILLE, NJ 08648 TEL: (XXX) XXX XXXX

PROFESSIONAL CERTIFICATION

I CERTIFY THAT THESE DOCUMENTS WERE PREPARED OR APPROVED BY ME, AND THAT I AM A DULY LICENSED ARCHITECT UNDER THE LAWS OF THE STATE OF MARYLAND: LICENSE NO.\_\_\_\_\_\_, EXPIRING ON \_\_\_\_\_\_

PRAVIN PATEL, P.E. PATEL ENGINEERING 19 SCHERER COURT LAWRENCEVILLE, NJ 08648 TEL: - 609 955 1677

\_\_\_\_\_

No.	Description	Date

Owner






Project Number Issue Date Author Checker

1/8" = 1'-0"

5
БЧ
0
2
8
ä
တ
2019
Ñ
_

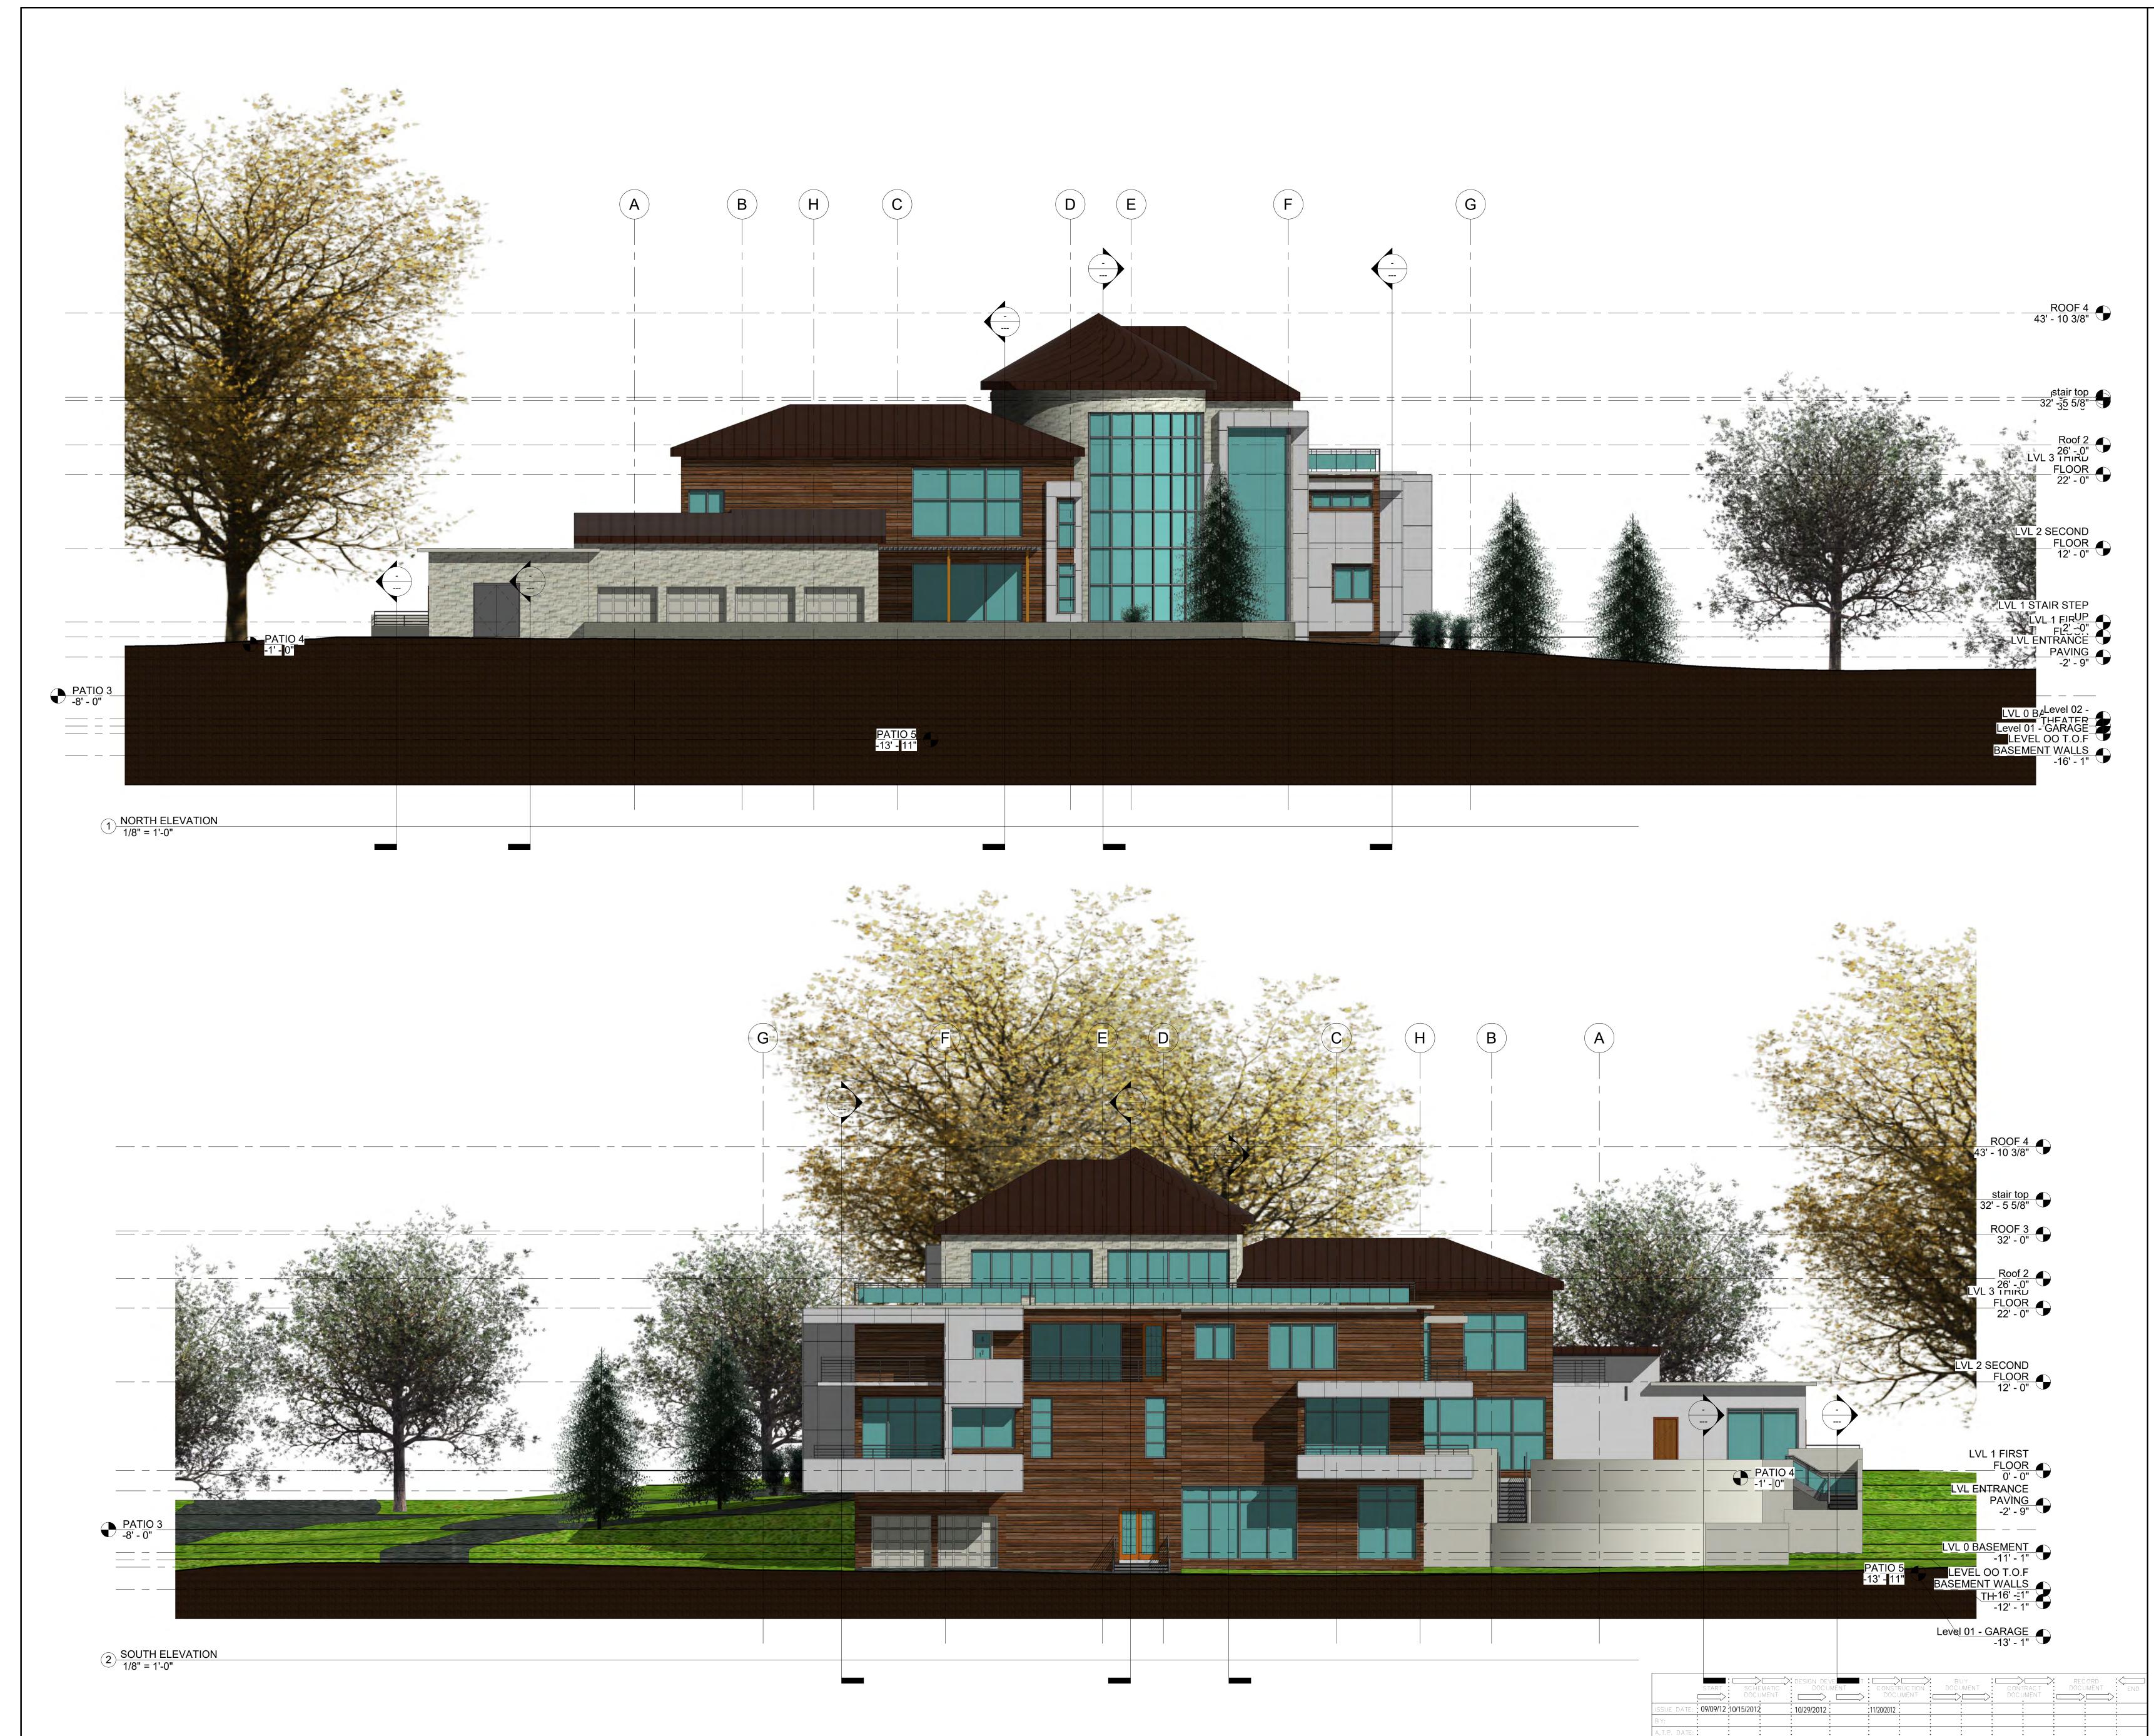

DESIGN	SER	VICES
PLU	S, IN	C.

SUITE 700 101 CONVENTION CENTER DR. LAS VEGAS, NV

www.designservicesplus.com

SUBHAS MAZUMDAR, AIA, NCARB Design Services Plus, Inc. 101 Convention Center Dr. Suite #700 Las Vegas, NV \_TEL: (240) 338 5598\_\_\_\_\_

Praveen Patel HENNA CONSULTING 19 SCHERER COURT LAWRENCEVILLE, NJ 08648 TEL: (XXX) XXX XXXX\_\_\_\_\_

PROFESSIONAL CERTIFICATION

I CERTIFY THAT THESE DOCUMENTS WERE PREPARED OR APPROVED BY ME, AND THAT I AM A DULY LICENSED ARCHITECT UNDER THE LAWS OF THE STATE OF MARYLAND: LICENSE NO.\_\_\_\_\_, EXPIRING ON \_\_\_\_\_

PRAVIN PATEL, P.E. PATEL ENGINEERING 19 SCHERER COURT LAWRENCEVILLE, NJ 08648 TEL: - 609 955 1677

No.	Description	Date

Owner



Project numberProject NumberDateIssue DateDrawn byAuthorChecked byChecker

SK-7

1/2019 2:00:31 PM