



| | START | SC HE DOCI | EMATIC UMENT | | | CONSTR DOCU | RUC TION | | JY JMENT | RAC T | | CORD JMENT | END |
|--------------|----------|---------------|-----------------|------------|---|----------------|----------|---|-------------|-------|--------|---------------|--------|
| ISSUE DATE: | 09/09/12 | 10/15/2012 | ż | 10/29/2012 | , · · · · · · · · · · · · · · · · · · · | 11/20/2012 | | | | | • • | , | • • |
| BY: | • • | • | • | • | , | • | | | • • | | 0 | • • | • |
| A.T.P. DATE: | • • | , | • | • | • • • | • | | • | • • • | | 0 0 | • • • | • |
| DV. | | • | • | • | • • | : | | | • | | • | • • | • |

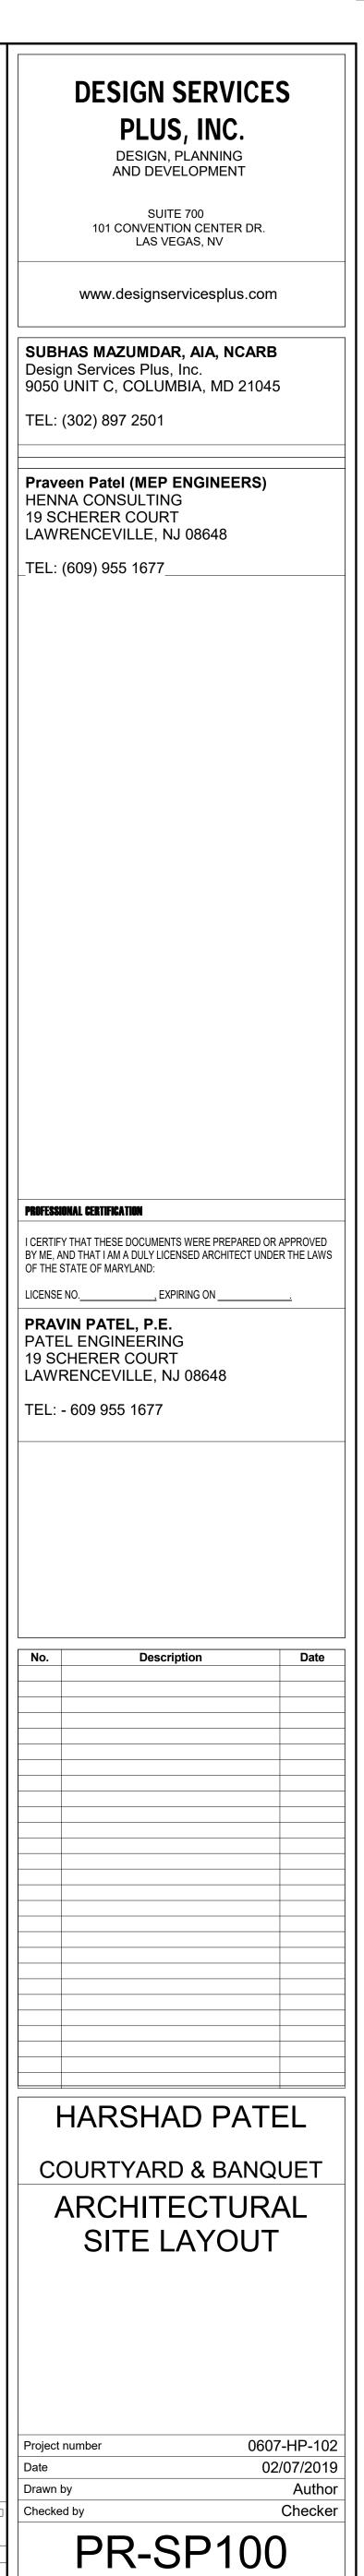

2/2019 10:02:11 PM

1" = 20'-0"


Scale

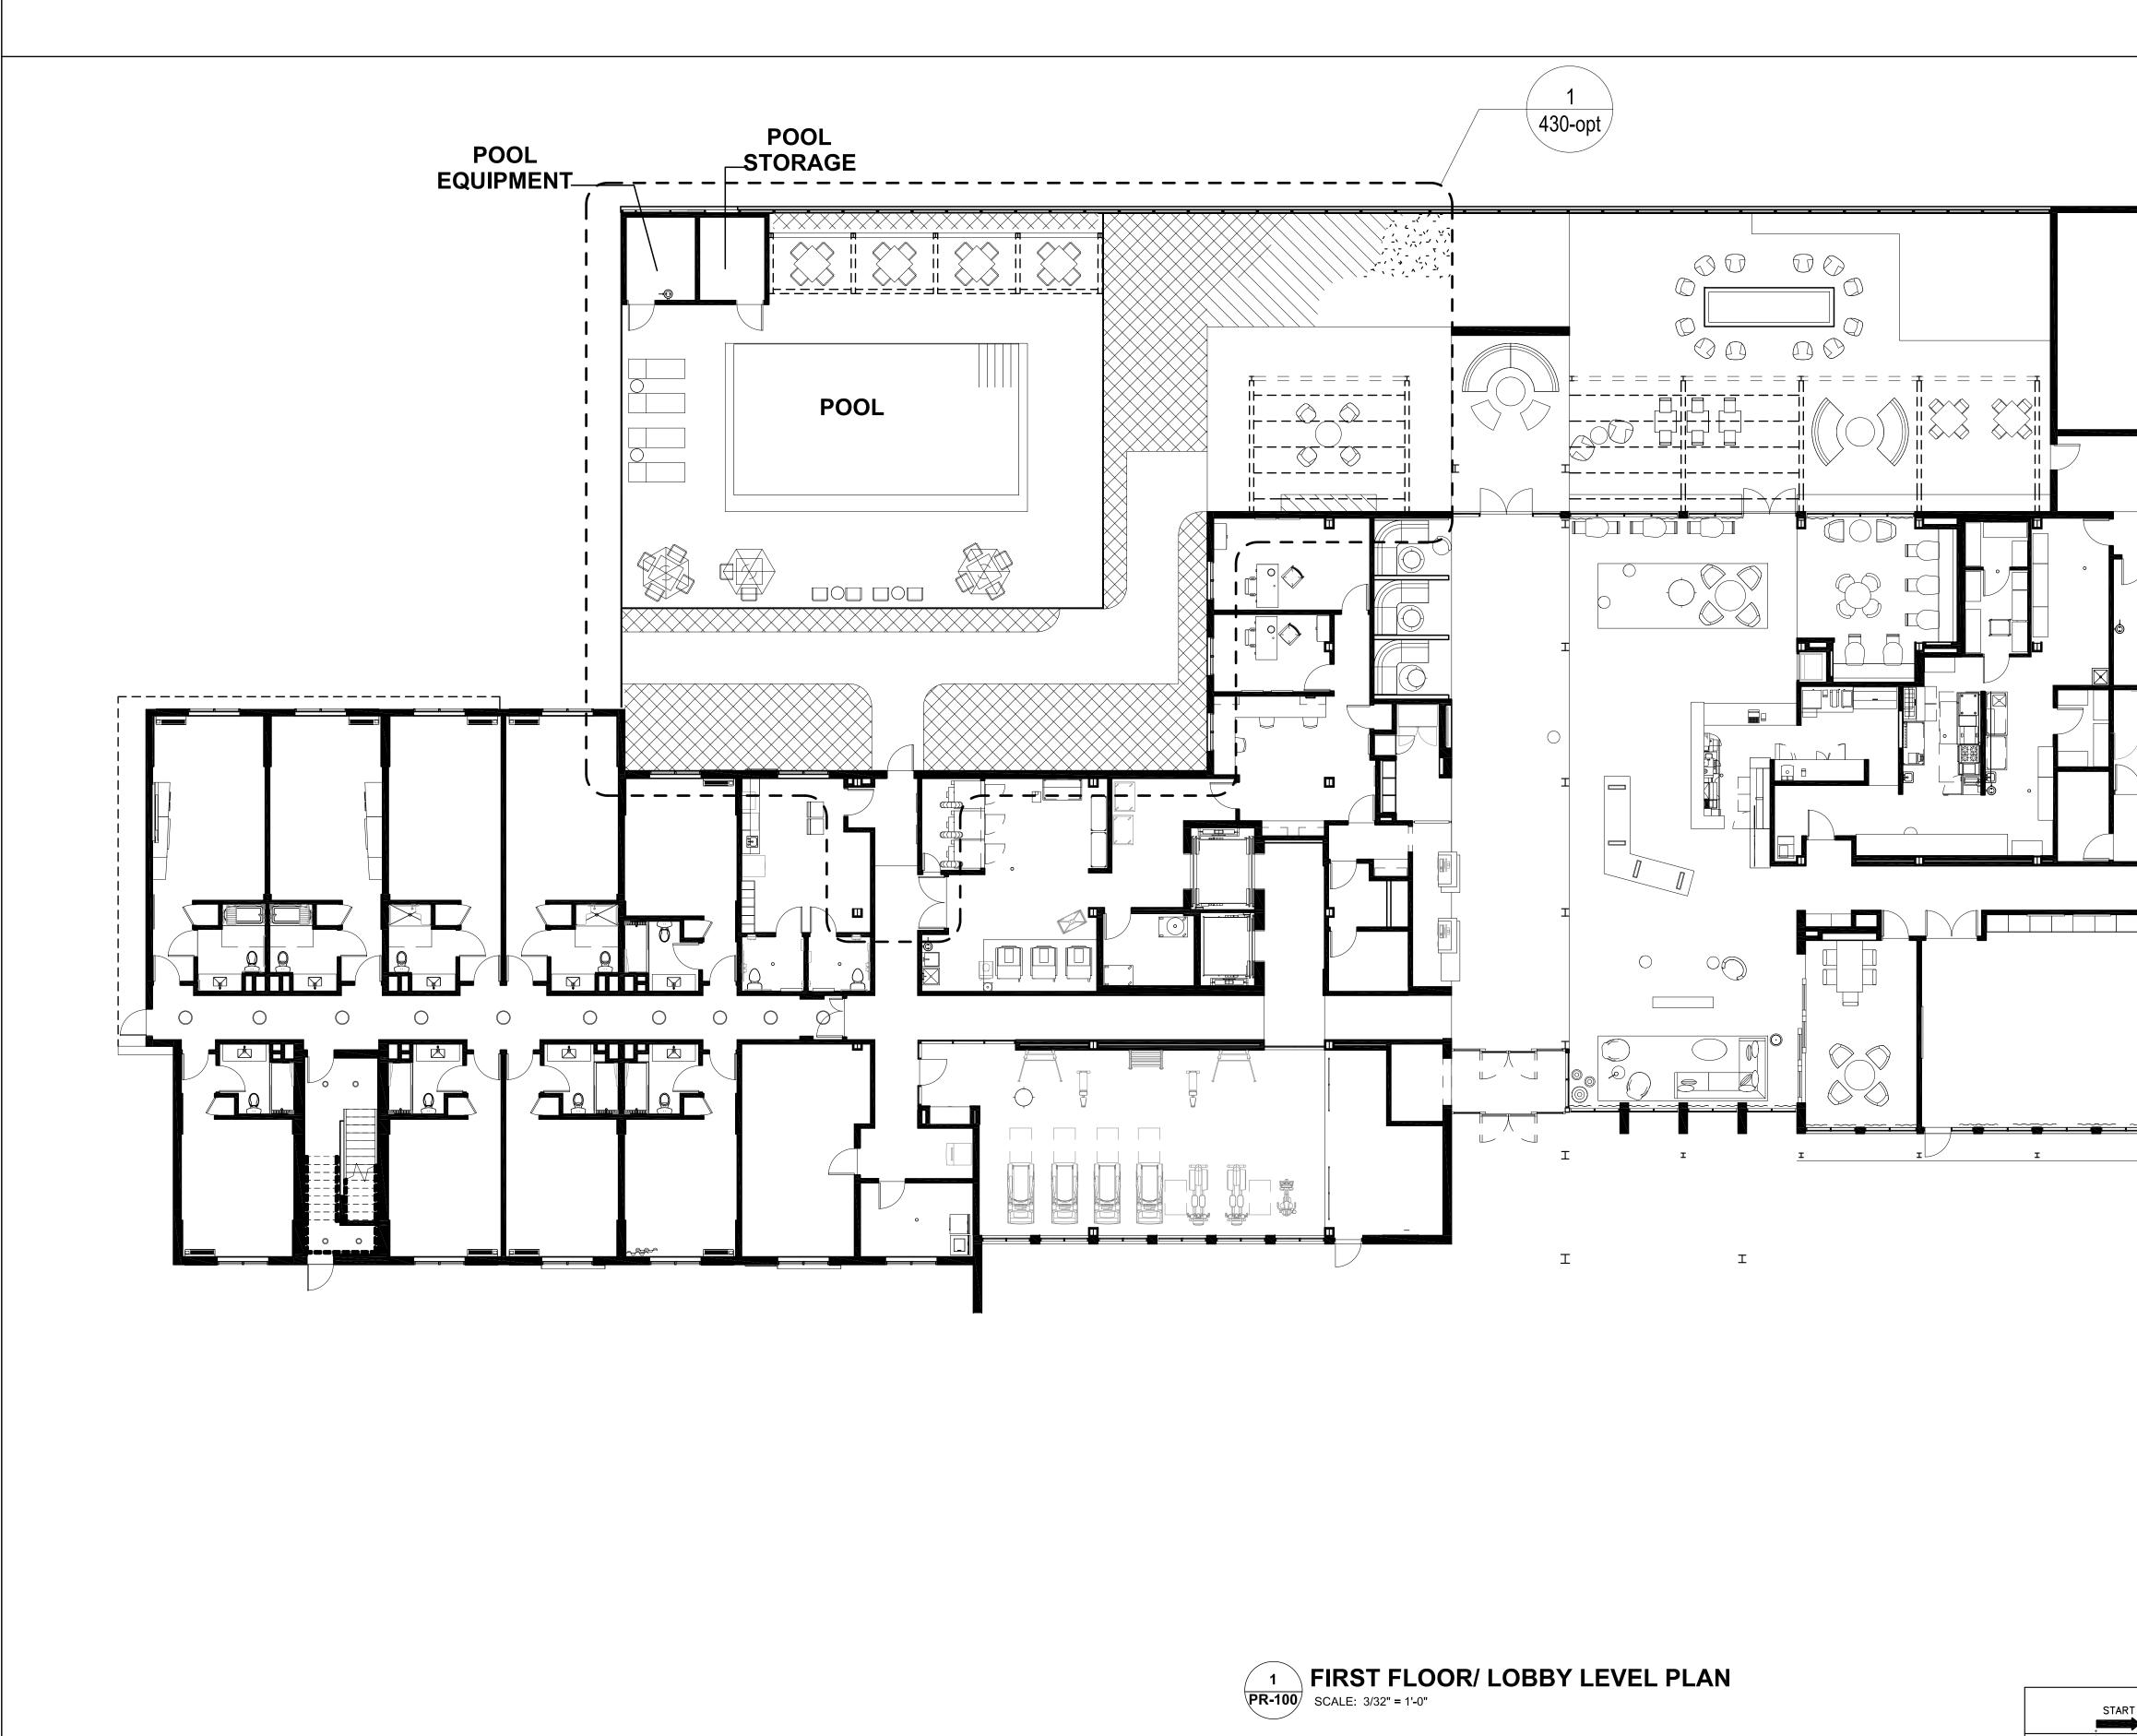


I:\A-PROJ\S\ 09/18/2018

CADFILE NET PLOT DATE:

| | COURTYARD by MARRIOTT Marriott International Inc. 10400 Fernwood Road Bethesda, MD 20817 (301) 380-3000 | materials, pu content here "Design Gui for and/or de International ("Marriott"), exculsive pr owns all righ including all reserves all should be us Marriott and | n guidelines and all rocedures, systems and sin contained or depicted (the delines") have been prepared eveloped by Marriott , Inc. or its affiliate and are the sole and operty of Marriott, which it, title and interest therein, copyright, and which rights herein. All contents sed only as authorized by should not be copied either in part without its written | |
|---|---|---|---|-----------------|
| | | PRINTS ISSUED | YEAR: 201 | 9 |
| | | | | |
| | | | | |
| | | NO DESCRIPTION | DATE B | BY |
| | | DRAWINGS, SPECIFICATIONS AN ELECTRONIC FORM, PREPARED CONSULTANT ARE INSTRUMENT THIS PROJECT. THE ARCHITEC BE DEEMED THE AUTHORS AND | ID OTHER DOCUMENTS INCLUDING THOSE IN BY THE ARCHITECT, ITS FIRM AND THE ARCHITEC S OF SERVICE FOR USE SOLELY WITH RESPECT T T, ITS FIRM AND ARCHITECTS CONSULTANTS SHAI OWNERS OF THEIR RESPECTIVE INSTRUMENTS C L COMMON LAW, STATUTORY AND OTHER RESER S. | TO NLL OF |
| | | I CERTIFY THAT THES OR APPROVED BY ME ARCHITECT UNDER T JERSEY, LICENSE NC | NAL CERTIFICATIC E DOCUMENTS WERE PREPARED AND THAT I AM A DULY LICENSE HE LAWS OF THE STATE OF NEW D, EXPIRATION DATE: | D ED / |
| | | MARRIOTT COURTYARD | 2737 US HIGHWAY 22 W UNION, NJ 07083 | |
| | | COUF | RTYARD® BY MARRIOTT | |
| | | DESIGN AND D 101 CONVEN LAS SHEET TITLE PF | JS, INC. N, PLANNING EVELOPMENT NTION CENTER DR. VEGAS, NV | |
| | | PL CAD FILE NAME | BBY LEVEL | |
| SCHEMATIC : DOCUMENT : CONSTRUCTION : DOCUMENT : CONTRACT DOCUMENT : DOCUMENT : DOCUMENT : DOCUMENT : DOCUMENT | RECORD COCUMENT END COCUMENT END COCUMENT COCUM | DRAWN SSK CHECKED SSK APPR. SSK | ISSUED 01/18/2018 SCALE - DWG NO. - | |
| 18 01-17-19 | | PROJECT NO. | PR-100 | |

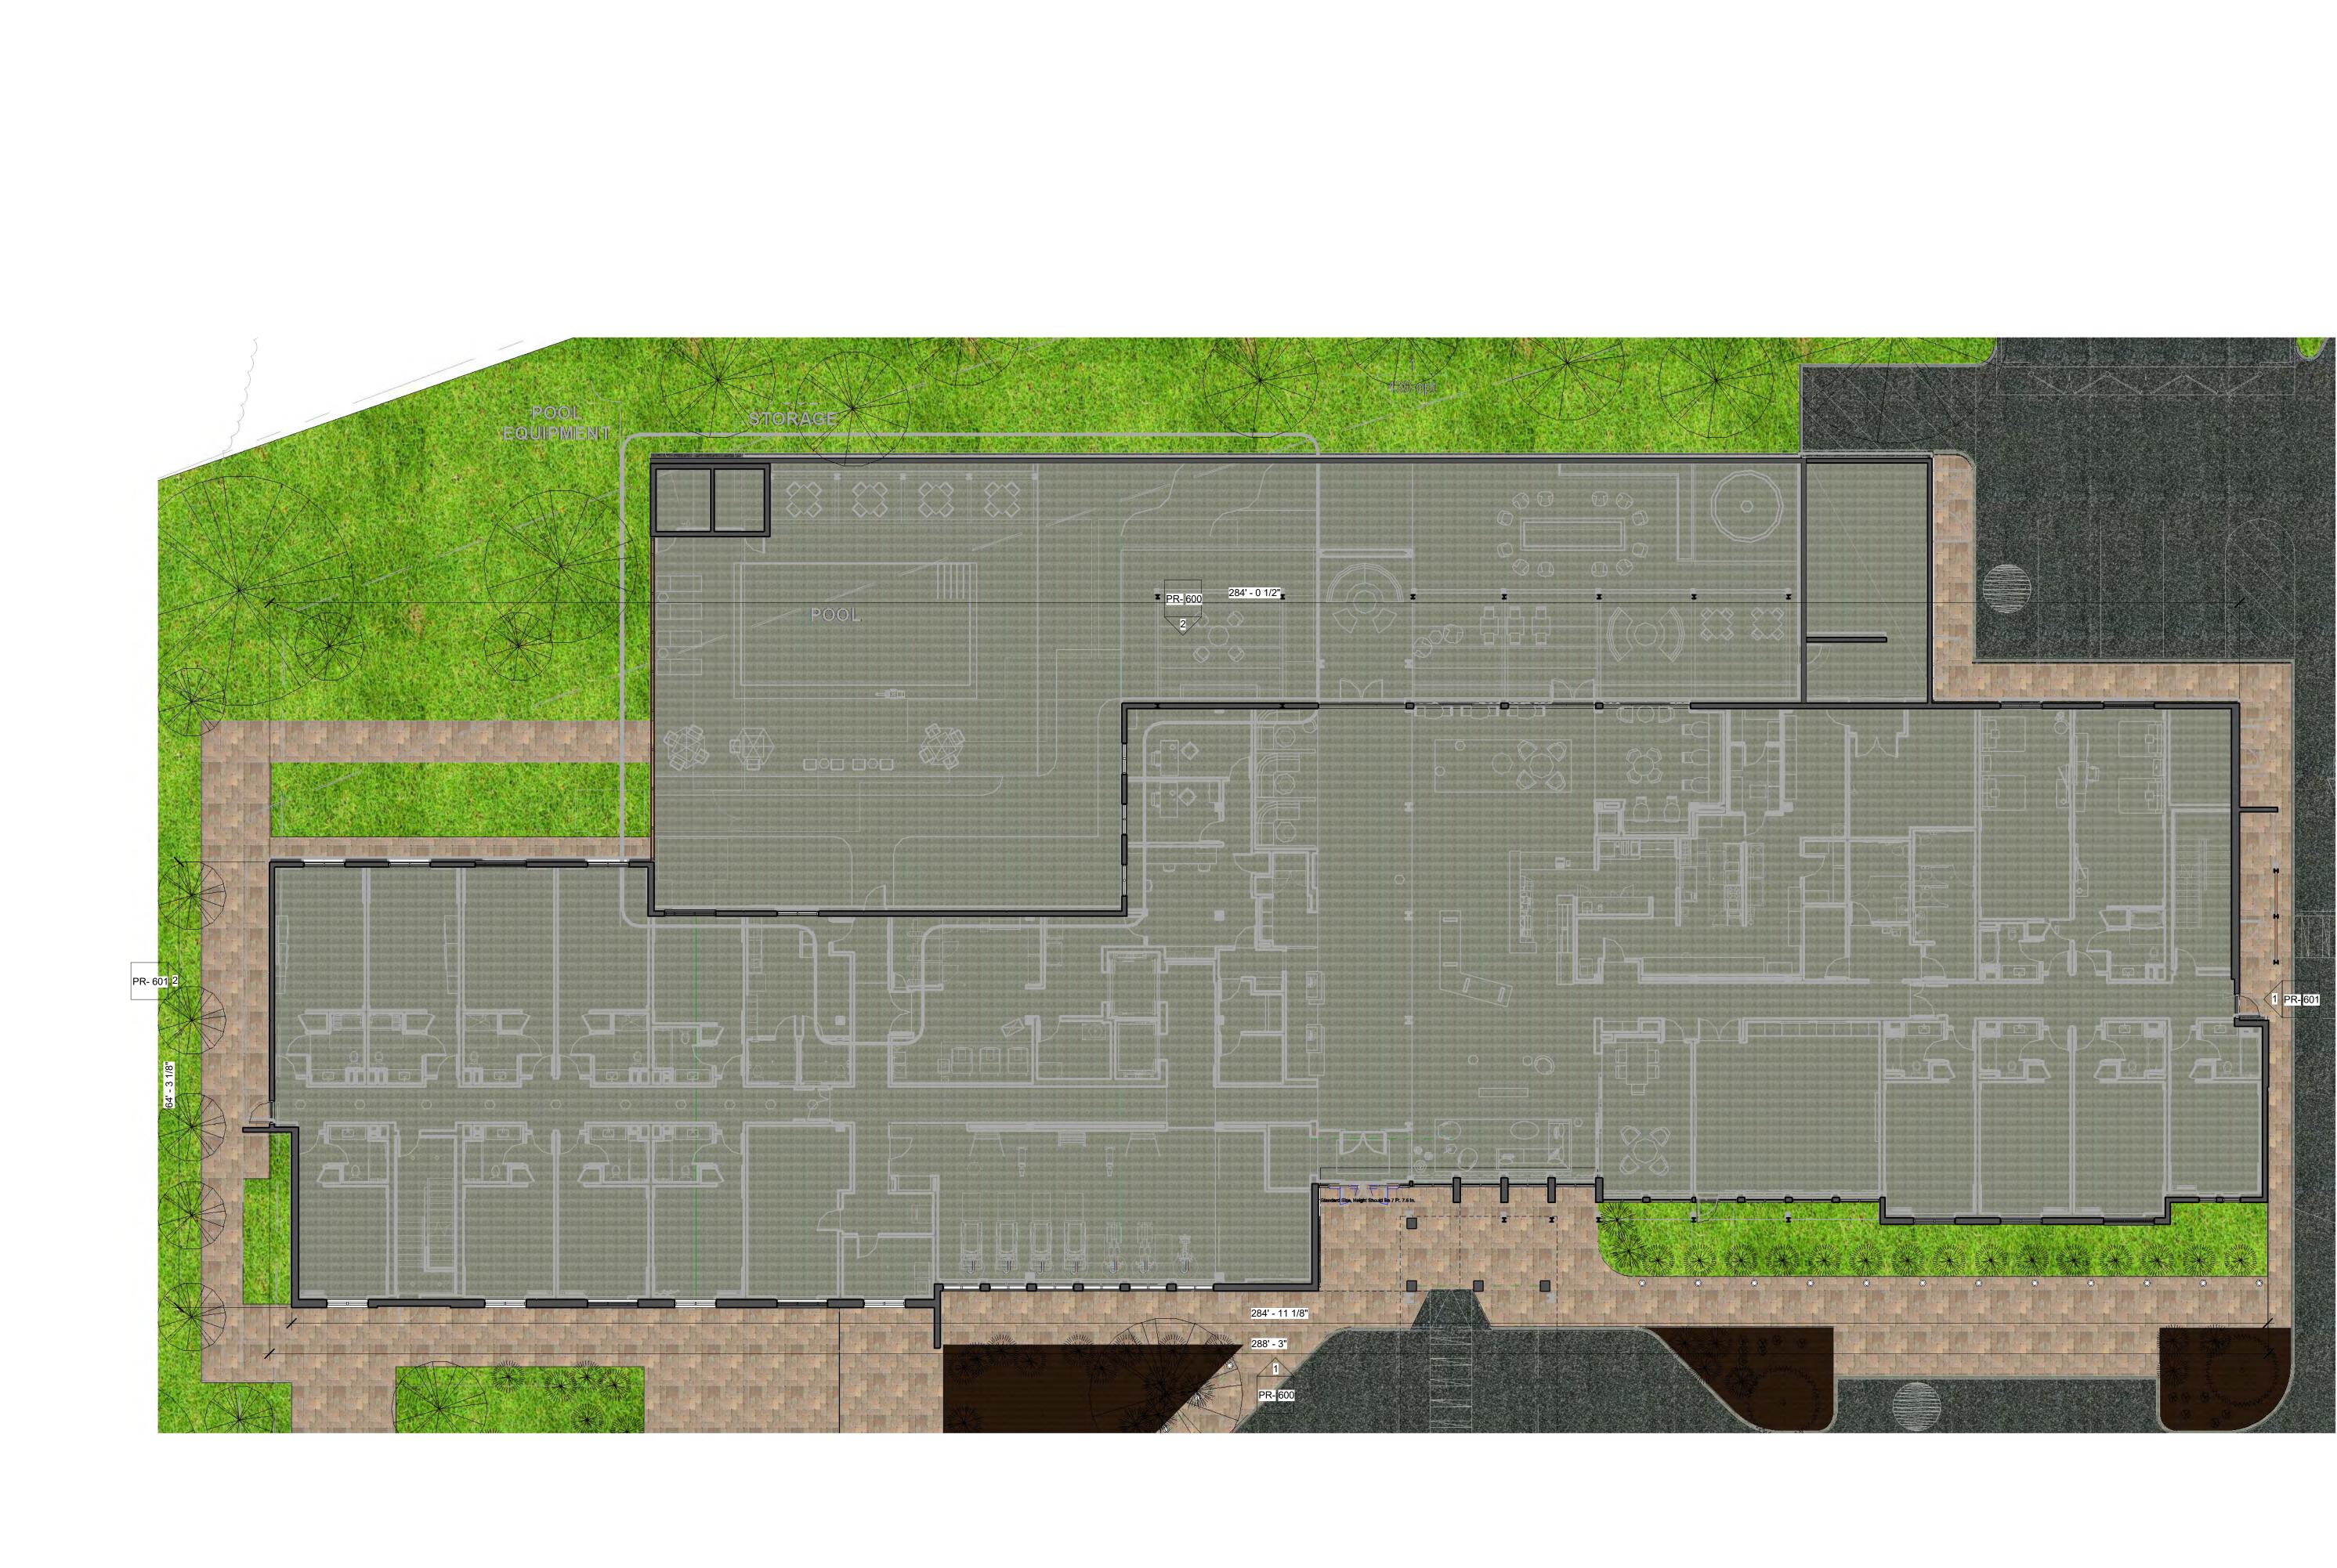

1 FIRST FLOOR PLAN 3/32" = 1'-0"

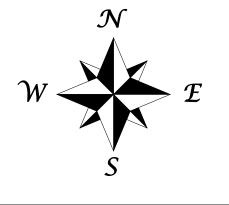


| | | :===> | | DESIGN DEV | | | \sim | | JY | |) | | ORD | :< |
|--------------|-------------|------------|--------|------------|-----------|------------|------------|-------------|--------|--------|------------|----------|-------|-----|
| | START | SC HE | EMATIC | DOCU | MENT | CONST | RUC TION | : DOCI | JMENT | CON | FRAC T | : DOCI | JMENT | END |
| | \square | DOCI | JMENT | | \square | DOCI | JMENT • | = | \sim | DOCI | JMENT • | \vdots | è | • |
| ISSUE DATE: | 09/09/12 | 10/15/2012 | Ż | 10/29/2012 | | 11/20/2012 | 0 0 | • | • | , , | • | • • | • | • |
| BY: | • | • | • • | • | | • | • | • • | • | • • | • • | • | • | • |
| A.T.P. DATE: | 0 0 0 | • | • | • • | | • | • | • • • | 0 0 | , , | • | • | • | • |
| BY. | • | | | | | | • | : | • | | | • | • | • |


| DESIGN SERVICE | c | | | | | |
|--|----------------------|--|--|--|--|--|
| PLUS, INC. | 5 | | | | | |
| DESIGN, PLANNING AND DEVELOPMENT | | | | | | |
| SUITE 700 101 CONVENTION CENTER DR. LAS VEGAS, NV | | | | | | |
| www.designservicesplus.com | | | | | | |
| SUBHAS MAZUMDAR, AIA, NCARB |] | | | | | |
| Design Services Plus, Inc. 9050 UNIT C, COLUMBIA, MD 21045 TEL: (302) 897 2501 | | | | | | |
| Praveen Patel (MEP ENGINEERS) | | | | | | |
| HENNA CONSULTING 19 SCHERER COURT LAWRENCEVILLE, NJ 08648 | | | | | | |
| _TEL: (609) 955 1677 | | | | | | |
| | | | | | | |
| | | | | | | |
| PROFESSIONAL CERTIFICATION | | | | | | |
| BY ME, AND THAT I AM A DULY LICENSED ARCHITECT UNDE OF THE STATE OF MARYLAND: | | | | | | |
| LICENSE NO, EXPIRING ON | <u>.</u> | | | | | |
| PRAVIN PATEL, P.E. PATEL ENGINEERING 19 SCHERER COURT | 1 | | | | | |
| LAWRENCEVILLE, NJ 08648 | | | | | | |
| | | | | | | |
| TEL: - 609 955 1677 | | | | | | |
| | | | | | | |
| | | | | | | |
| | | | | | | |
| | | | | | | |
| | | | | | | |
| | Date | | | | | |
| TEL: - 609 955 1677 | Date | | | | | |
| TEL: - 609 955 1677 | Date | | | | | |
| TEL: - 609 955 1677 | | | | | | |
| No. Description No. Description Image: Provide the structure of | | | | | | |
| TEL: - 609 955 1677 No. Description Image: Second | | | | | | |
| No. Description No. Description Image: Provide the structure of | | | | | | |
| No. Description No. Description Image: Im | | | | | | |
| No. Description No. Description Image: Im | | | | | | |
| No. Description No. Description Image: Im | | | | | | |
| No. Description No. Description Image: Im | | | | | | |
| No. Description Image: Second seco | | | | | | |
| No. Description Image: Second seco | Z-HP-102 /07/2019 | | | | | |
| TEL: - 609 955 1677 No. Description Mo. | | | | | | |


/2019 9:56:56 PM

3/32" = 1'-0"

Scale

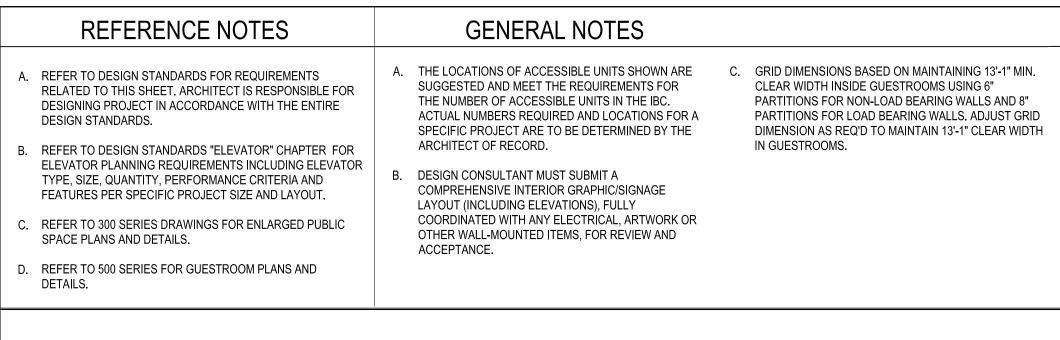

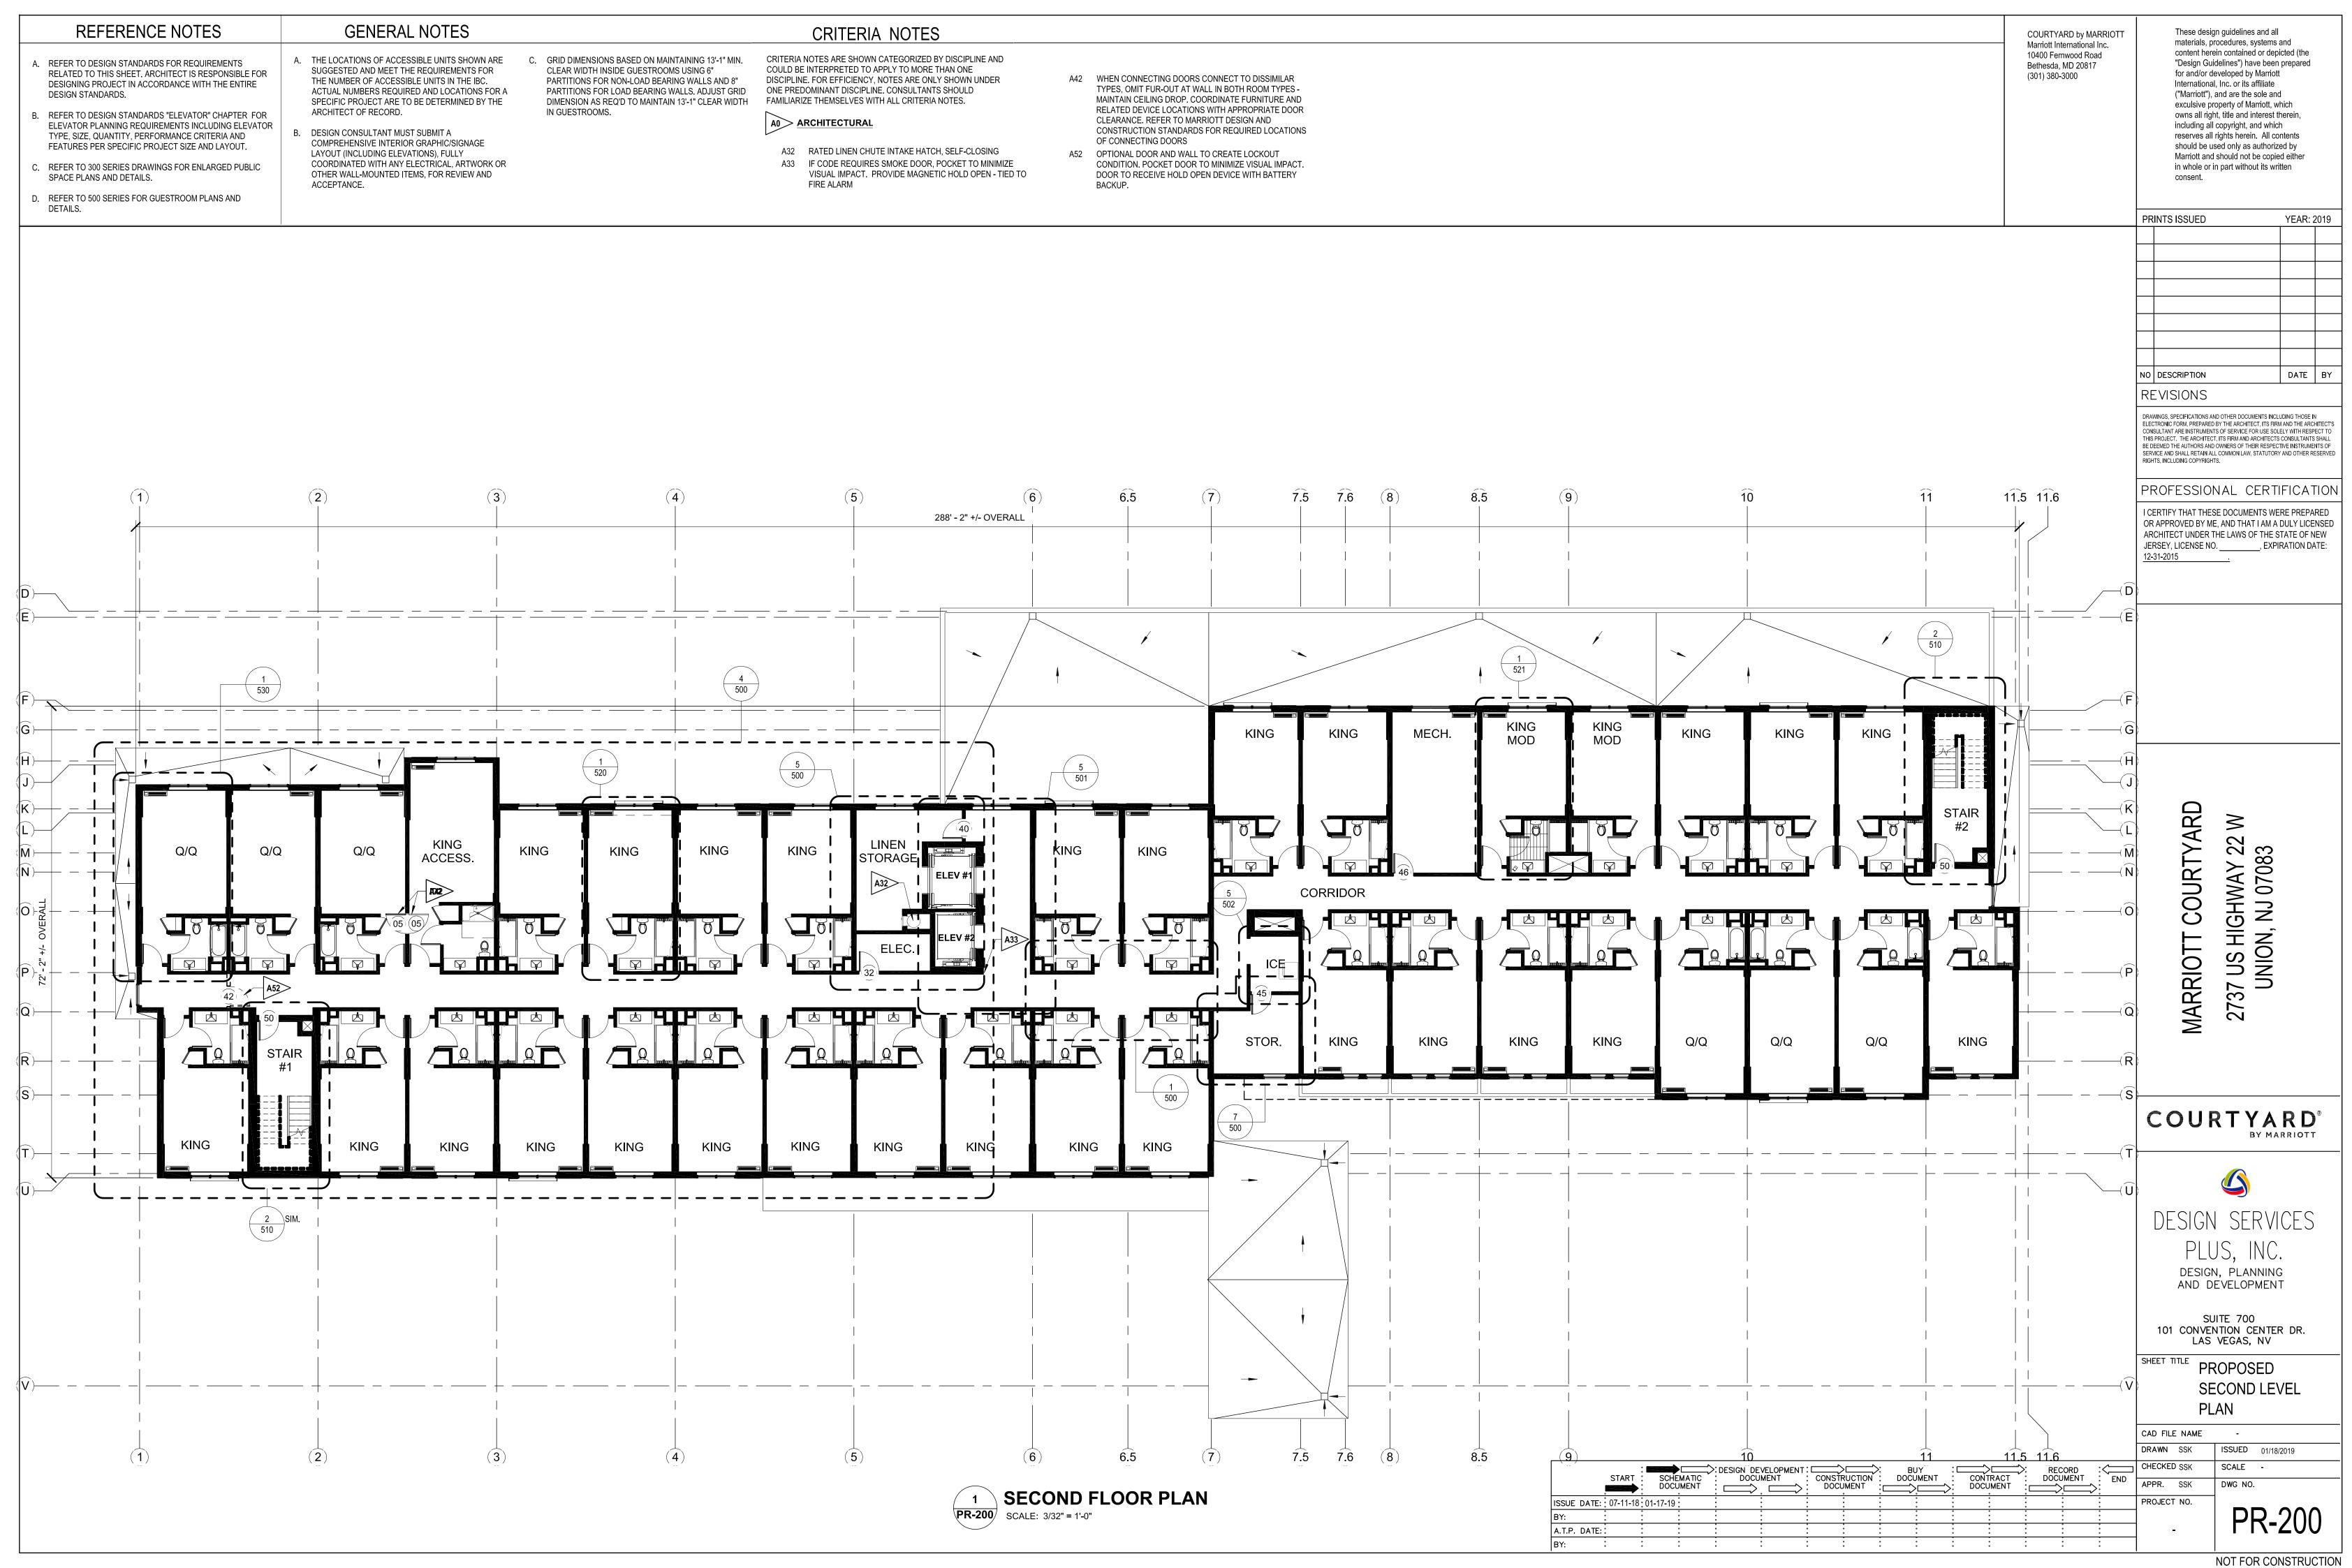


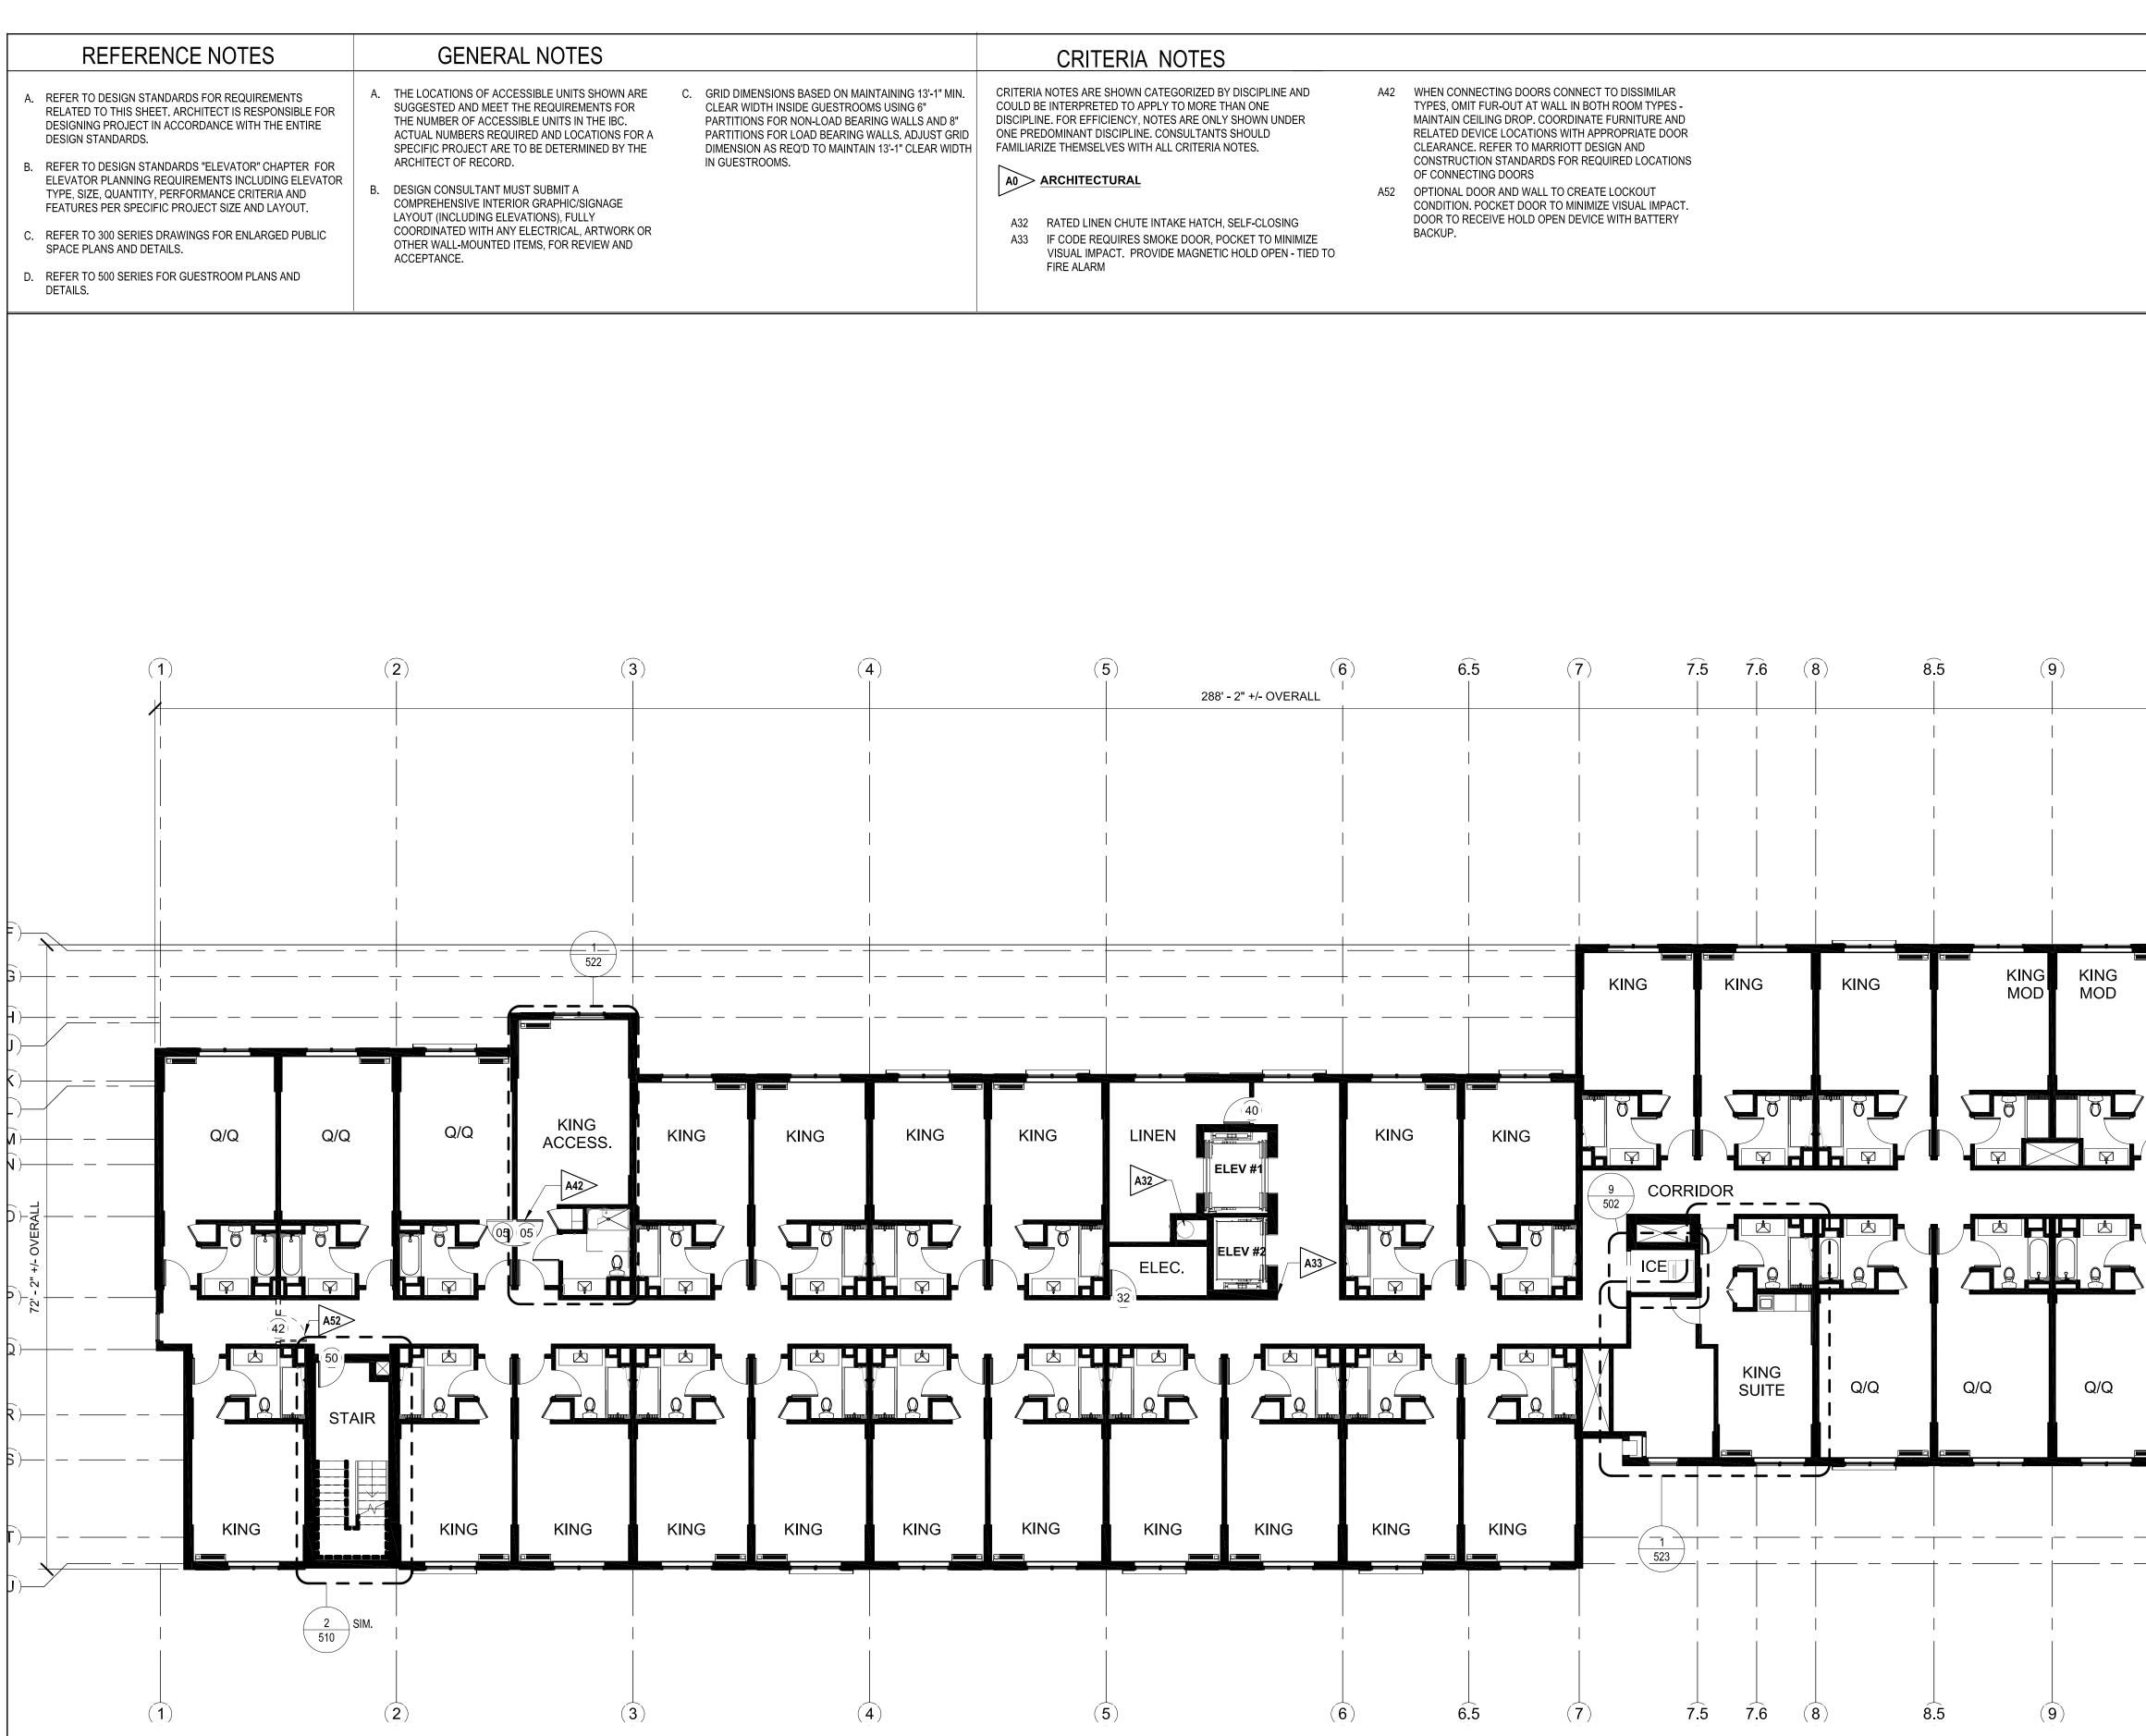

01/ CADF PLOT




| | | COURTYARD by MARRIOTT Marriott International Inc. 10400 Fernwood Road Bethesda, MD 20817 (301) 380-3000 | materials, p content her "Design Gu for and/or d Internationa ("Marriott"), exculsive p owns all rig including all reserves all should be u Marriott and | gn guidelines and all rocedures, systems and ein contained or depicted (the idelines") have been prepared eveloped by Marriott II, Inc. or its affiliate and are the sole and roperty of Marriott, which ht, title and interest therein, copyright, and which rights herein. All contents sed only as authorized by I should not be copied either in part without its written |
|------------|--|---|--|--|
| | | | NO DESCRIPTION REVISIONS DRAWINGS, SPECIFICATIONS A ELECTRONIC FORM, PREPAREL CONSULTANT ARE INSTRUMEN THIS PROJECT. THE ARCHITEC BE DEEMED THE AUTHORS AND SERVICE AND SHALL RETAIN AI RIGHTS, INCLUDING COPYRIGH PROFESSIO I CERTIFY THAT THES OR APPROVED BY M | DATE BY DATE BY DATE BY DATE BY DATE DOCUMENTS INCLUDING THOSE IN D BY THE ARCHITECT, ITS FIRM AND THE ARCHITECTS TS OF SERVICE FOR USE SOLELY WITH RESPECT TO T, ITS FIRM AND ARCHITECTS CONSULTANTS SHALL D OWNERS OF THEIR RESPECTIVE INSTRUMENTS OF LL COMMON LAW, STATUTORY AND OTHER RESERVED TS. NAL CERTIFICATION SE DOCUMENTS WERE PREPARED E, AND THAT I AM A DULY LICENSED THE LAWS OF THE STATE OF NEW |
| | KING STAIR 50 Q/Q KING | $ \\ \\ \\ \\ \\ \\ \\ \\ \\ \\$ | MARRIOTT COURTYARD | 2737 US HIGHWAY 22 W UNION, NJ 07083 |
| | | | DESIGN PLU DESIGI AND D 101 CONVEI LAS | JS, INC. n, planning evelopment jite 700 ntion center dr. vegas, nv |
| B 01-17-19 | BUY RUCTION DOCUMENT DOCUMENT DOCUMENT DOCUMENT DOCUMENT DOCUMENT DOCUMENT | RECORD DOCUMENT END | PF TY | ROPOSED PICAL FLOOR AN 3, 4 & 5 ISSUED 01/18/2019 SCALE DWG NO. PR-300 NOT FOR CONSTRUCTION |

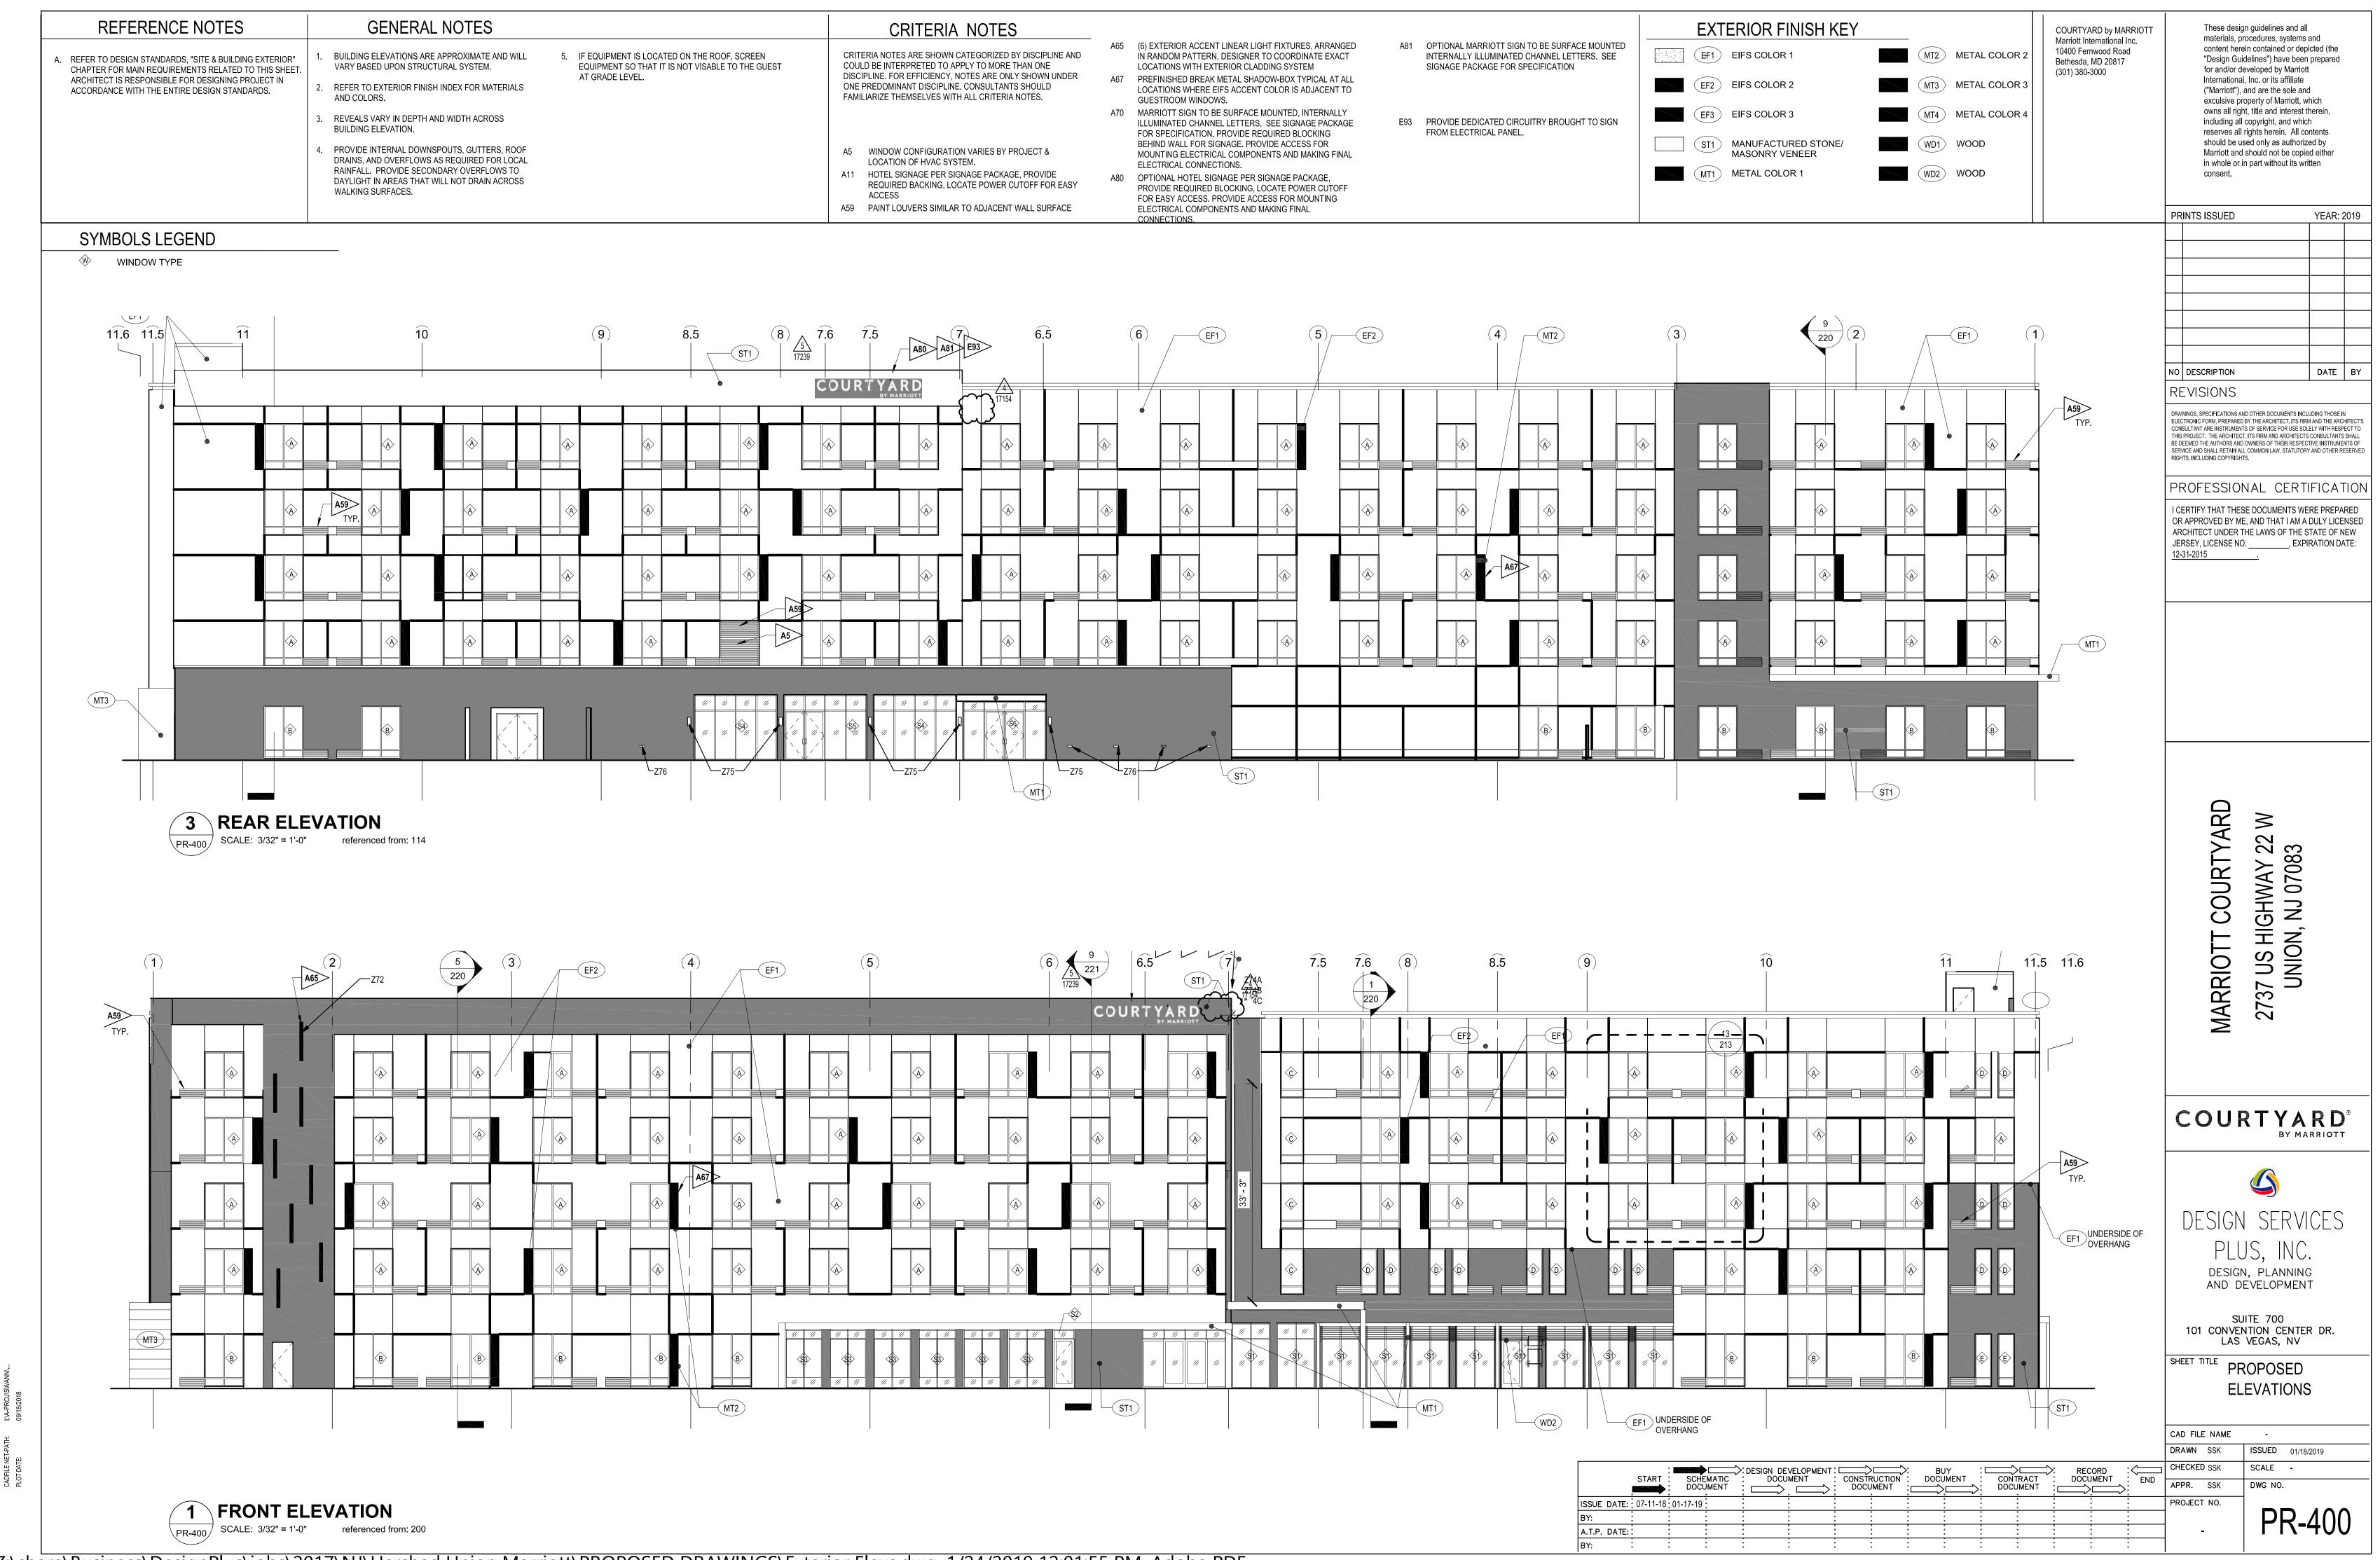


Z:\share\Business\DesignPlus\jobs\2017\NJ\Harshad Union Marriott\PROPOSED DRAWINGS\Exterior Elevs.dwg, 1/24/2019 12:01:55 PM, Adobe PDF

A'I /60


CADF

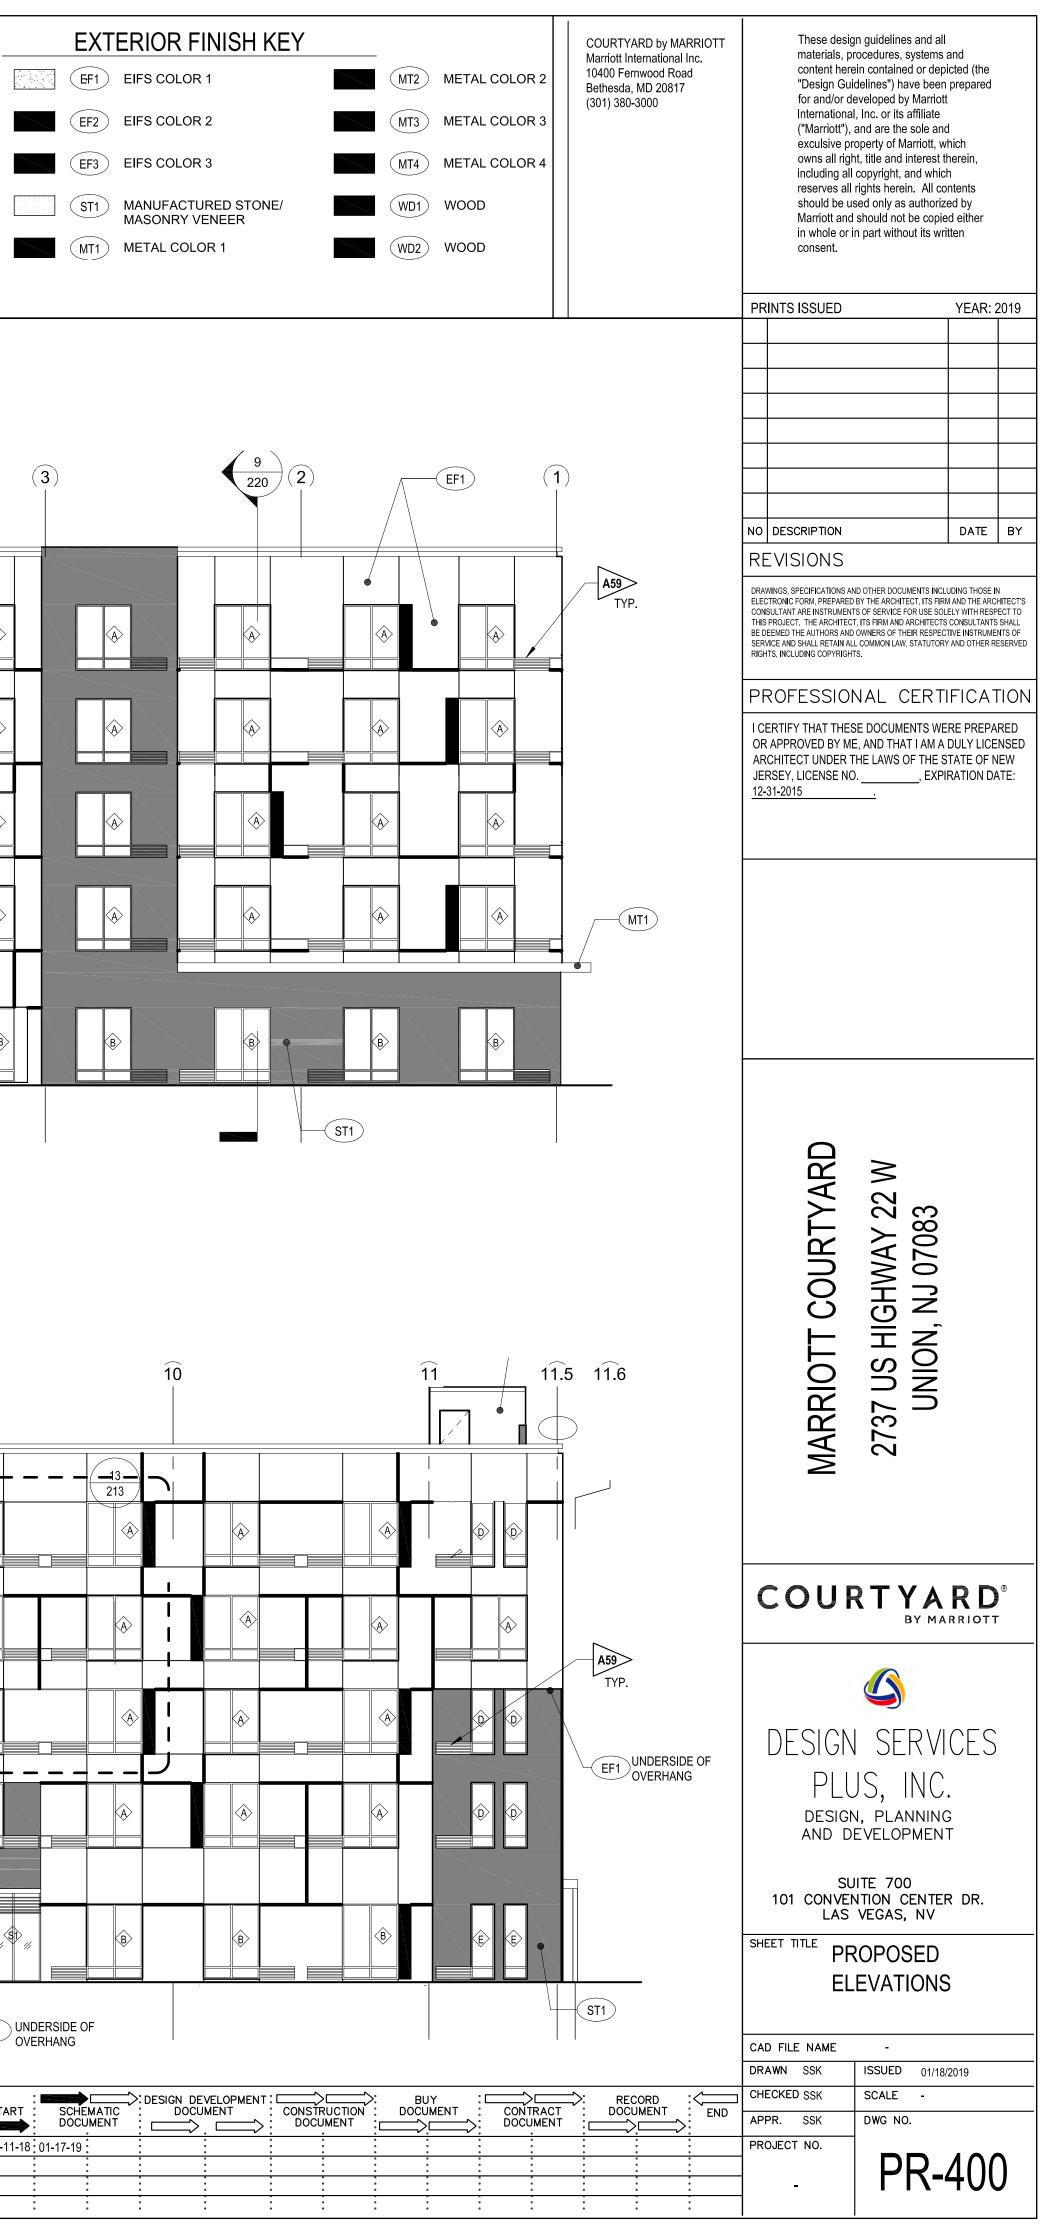


| REFERENCE NOTES | GENERAL NOTES | |
|---|---|---|
| A. REFER TO DESIGN STANDARDS, "SITE & BUILDING EXTERIOR" CHAPTER FOR MAIN REQUIREMENTS RELATED TO THIS SHEET. ARCHITECT IS RESPONSIBLE FOR DESIGNING PROJECT IN ACCORDANCE WITH THE ENTIRE DESIGN STANDARDS. | BUILDING ELEVATIONS ARE APPROXIMATE AND WILL VARY BASED UPON STRUCTURAL SYSTEM. REFER TO EXTERIOR FINISH INDEX FOR MATERIALS AND COLORS. REVEALS VARY IN DEPTH AND WIDTH ACROSS BUILDING ELEVATION. PROVIDE INTERNAL DOWNSPOUTS, GUTTERS, ROOF DRAINS, AND OVERFLOWS AS REQUIRED FOR LOCAL RAINFALL. PROVIDE SECONDARY OVERFLOWS TO DAYLIGHT IN AREAS THAT WILL NOT DRAIN ACROSS WALKING SURFACES. | 5. IF EQUIPMENT IS LOCATED ON THE ROOF, SCREEN EQUIPMENT SO THAT IT IS NOT VISABLE TO THE GUEST AT GRADE LEVEL. |

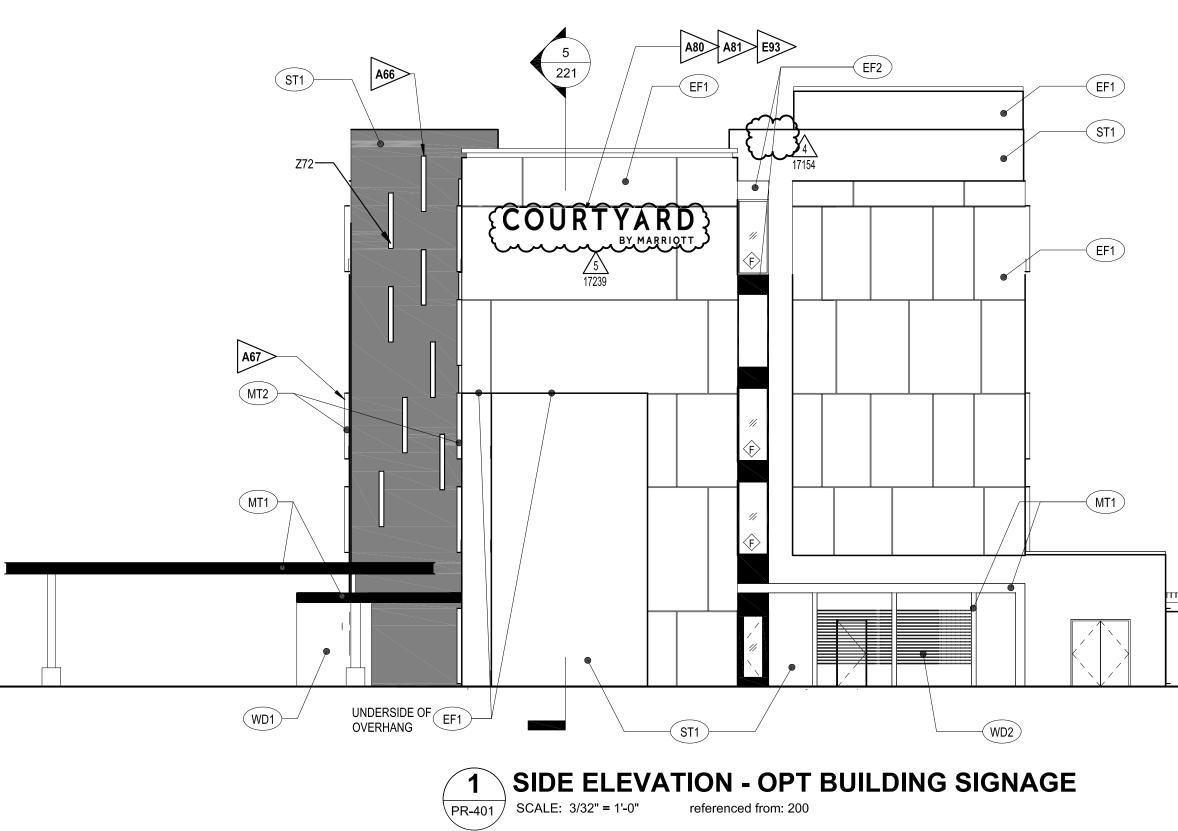

| CRITERIA NOTES | A80 | OPTIONAL HOTEL SIGNAGE PER SIGNAGE PACKAGE, PROVIDE REQUIRED BLOCKING, LOCATE POWER CUTOFF | EXTERIOR | |
|---|-----|--|---------------------------------------|--------|
| CRITERIA NOTES ARE SHOWN CATEGORIZED BY DISCIPLINE AND COULD BE INTERPRETED TO APPLY TO MORE THAN ONE DISCIPLINE. FOR EFFICIENCY, NOTES ARE ONLY SHOWN UNDER | | FOR EASY ACCESS. PROVIDE ACCESS FOR MOUNTING ELECTRICAL COMPONENTS AND MAKING FINAL CONNECTIONS. | EXTENSION EF1 EIFS COL | |
| ONE PREDOMINANT DISCIPLINE. CONSULTANTS SHOULD FAMILIARIZE THEMSELVES WITH ALL CRITERIA NOTES. | A81 | OPTIONAL MARRIOTT SIGN TO BE SURFACE MOUNTED INTERNALLY ILLUMINATED CHANNEL LETTERS. SEE SIGNAGE PACKAGE FOR SPECIFICATION | EF2 EIFS COL | .OR 2 |
| A59 PAINT LOUVERS SIMILAR TO ADJACENT WALL SURFACE | | | EF3 EIFS COL | .OR 3 |
| A66 (5) EXTERIOR ACCENT LINEAR LIGHT FIXTURES, ARRANGED IN RANDOM PATTERN. DESIGNER TO COORDINATE EXACT LOCATIONS WITH EXTERIOR CLADDING SYSTEM A67 PREFINISHED BREAK METAL SHADOW-BOX TYPICAL AT ALL LOCATIONS WHERE EIFS ACCENT COLOR IS ADJACENT TO CUESTROOM WINDOWS | E93 | PROVIDE DEDICATED CIRCUITRY BROUGHT TO SIGN FROM ELECTRICAL PANEL. | ST1 MANUFAC MASONR MT1 METAL CO | Y VENE |
| GUESTROOM WINDOWS. | | | | |
| | | | | |

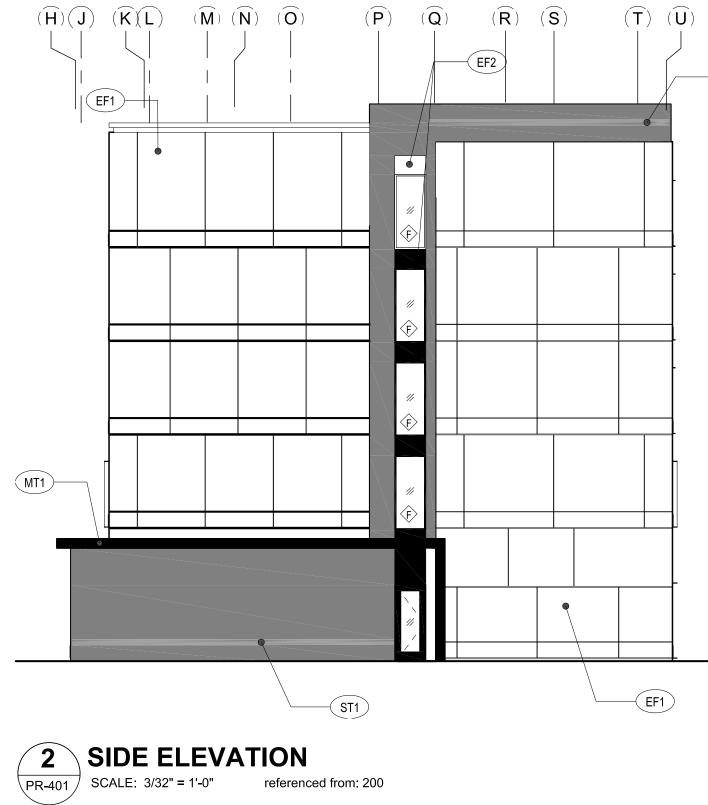

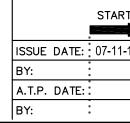

| NISH KEY 1 2 3 RED STONE/ ENEER | MT3 ME MT4 ME | TAL COLOR 2 TAL COLOR 3 TAL COLOR 4 DOD | | COURTYARD by M Marriott Internationa 10400 Fernwood Ro Bethesda, MD 2081 (301) 380-3000 | l Inc. ad | materials, p content her "Design Gu for and/or d Internationa ("Marriott"), exculsive p owns all rig including all reserves all should be u Marriott and | gn guidelines and all rocedures, systems and ein contained or depicted (the idelines") have been prepared eveloped by Marriott II, Inc. or its affiliate and are the sole and roperty of Marriott, which ht, title and interest therein, I copyright, and which rights herein. All contents sed only as authorized by I should not be copied either in part without its written | , j |
|--|--------------------|--|--|---|--------------|---|--|--------------------------------|
| R 1 | WD2 WC | DOD | | | | PRINTS ISSUED | YEAR | : 2019 |
| | | | | | | ELECTRONIC FORM, PREPARED CONSULTANT ARE INSTRUMEN | DATE DOTHER DOCUMENTS INCLUDING THOS DBY THE ARCHITECT, ITS FIRM AND THE AR TS OF SERVICE FOR USE SOLELY WITH RE TS OF SERVICE FOR USE SOLELY WITH RE | E IN RCHITECT'S SPECT TO |
| ST1 | | | | | | SERVICE AND SHALL RETAIN AI RIGHTS, INCLUDING COPYRIGH I CERTIFY THAT THE OR APPROVED BY M ARCHITECT UNDER JERSEY, LICENSE NO | NAL CERTIFICA SE DOCUMENTS WERE PREF E, AND THAT I AM A DULY LIC THE LAWS OF THE STATE OF | TION ARED CENSED NEW |
| | | | | | | MARRIOTT COURTYARD | 2737 US HIGHWAY 22 W UNION, NJ 07083 | |
| | | | | | | COUI | RTYARE BY MARRIOT | |
| | | | | | | PLU DESIGI AND D SL 101 CONVEI LAS | SERVICES JS, INC. N, PLANNING EVELOPMENT JITE 700 NTION CENTER DR. VEGAS, NV | 5 |
| | | | | | | CAD FILE NAME | ROPOSED EVATIONS | |
| T SCHEMATIC | DESIGN DEVELOPMENT | CONSTRUCTION | | | END | DRAWN SSK CHECKED SSK APPR. SSK | ISSUED 01/18/2019 SCALE - DWG NO. | |
| 1-18 01-17-19 | | | | | | PROJECT NO. | PR-40 | 1 |



| | START | SC HE DOCU | EMATIC JMENT | DESIGN DEV DOCU | VELOPMENT MENT | CONSTR DOCU | RUC TION | | | C ON DOCI | TRACT | | ORD JMENT | END |
|--------------|----------|---------------|-----------------|--------------------|-------------------|----------------|----------|---|-------|--------------|--------|--------|--------------|--------|
| ISSUE DATE: | 09/09/12 | 10/15/2012 | į | 10/29/2012 | 0 0 | 11/20/2012 | • • | • | • | 0 0 | • | 0 0 | • • | • |
| BY: | 0 0 | • | • | • | 0 0 | • • • | • | | • • • | • | • • | 0 0 | • • • | 0 0 |
| A.T.P. DATE: | • • | • | • | • | 0 0 | • | • | • | • | • | • | • | • • | • |
| BY | | • | | | | • | | | • | • | | | | • |

| | | • |
|--------------------------------|---|--------------------------------------|
| | DESIGN SERVICES | 5 |
| | PLUS, INC. DESIGN, PLANNING | |
| | AND DEVELOPMENT | |
| | SUITE 700 101 CONVENTION CENTER DR. LAS VEGAS, NV | |
| | www.designservicesplus.com | |
| | HAS MAZUMDAR, AIA, NCARB | |
| | n Services Plus, Inc. UNIT C, COLUMBIA, MD 21045 | |
| TEL: | (302) 897 2501 | |
| Draw | en Patel (MEP ENGINEERS) | |
| HENI | VA CONSULTING CHERER COURT | |
| | RENCEVILLE, NJ 08648 | |
| _TEL: | (609) 955 1677 | |
| | | |
| | | |
| PROFESS | ONAL CERTIFICATION | |
| | Y THAT THESE DOCUMENTS WERE PREPARED OR / ND THAT I AM A DULY LICENSED ARCHITECT UNDEI | |
| OF THE | STATE OF MARYLAND: | |
| | | <u>.</u> |
| PATE | EL ENGINEERING CHERER COURT | |
| | RENCEVILLE, NJ 08648 | |
| TEL: | - 609 955 1677 | |
| | | |
| | | |
| | | |
| | | |
| | | |
| | | |
| No. | Description | Date |
| | | |
| | | |
| | | |
| | | |
| | | |
| | | |
| | | |
| | | |
| | | |
| | | |
| | | |
| | | |
| | | |
| | HARSHAD PATE | |
| | | |
| | OURTYARD & BANQ | |
| | | |
| | OURTYARD & BANQ | |
| C | OURTYARD & BANQUELEVATIONS | JET |
| C | DURTYARD & BANQ ELEVATIONS | |
| C(Project Date Drawn | DURTYARD & BANQUELEVATIONS | UET -HP-102 |
| C (Project Date | DURTYARD & BANQUELEVATIONS | UET -HP-102 /07/2019 Author |

9 9:57:52

3/32" = 1'-0"



| | : | :===> | $\rightarrow \square \rightarrow$ | DESIGN DE | ELOPMENT : | | | BI | ЛГ | :== | \sim | REC | ORD | :< |
|--------------|----------|------------|-----------------------------------|-------------------|-------------|------------|----------|------|--------|--------|------------|----------|--------|-----|
| | START : | SCHE | EMATIC | DOCU | MENT : | CONSTR | RUC TION | DOCI | JMENT | CON | FRAC T | DOCI | JMENT | END |
| | | DOCI | JMENT • | \vdots \Box . | | DOCL | JMENT | | \sim | DOCI | JMENT • | \vdots | \sim | • |
| ISSUE DATE: | 09/09/12 | 10/15/2012 | Ś | 10/29/2012 | • • • | 11/20/2012 | | | • • | , , | • | 0 0 | • | • |
| BY: | • | • | • | • • • • | • • | | | | • | • | • | 0 0 | • | • |
| A.T.P. DATE: | • | • | • | • • | • • | | | • | • | , , | • | 0 0 | • | • |
| RY. | • | | | • • | • | | | | • | | : | • | • | • |

| | DESIGN SERVICES | \$ |
|-------------------------------|---|----------------------------|
| | PLUS, INC. | |
| | DESIGN, PLANNING AND DEVELOPMENT | |
| | SUITE 700 101 CONVENTION CENTER DR. LAS VEGAS, NV | |
| | www.designservicesplus.com | |
| | HAS MAZUMDAR, AIA, NCARB gn Services Plus, Inc. | |
| 9050 | UNIT C, COLUMBIA, MD 21045 (302) 897 2501 | |
| | een Patel (MEP ENGINEERS) | |
| 19 S(| NA CONSULTING CHERER COURT RENCEVILLE, NJ 08648 | |
| _TEL: | (609) 955 1677 | |
| | | |
| | | |
| | | |
| | | |
| | | |
| | | |
| | | |
| | | |
| | | |
| | | |
| | | |
| | | |
| | | |
| | | |
| | INAL CERTIFICATION | |
| BY ME, A OF THE | ND THAT I AM A DULY LICENSED ARCHITECT UNDE STATE OF MARYLAND: | |
| | NO, EXPIRING ON | <u> </u> |
| PATE 19 SC | EL ENGINEERING CHERER COURT RENCEVILLE, NJ 08648 | |
| | - 609 955 1677 | |
| | | |
| | | |
| | | |
| | | |
| | | |
| No. | Description | Date |
| | | |
| | | |
| | | |
| | | |
| | | |
| | | |
| | | |
| | | |
| | | |
| | | |
| | | |
| | HARSHAD PATE | EL |
| | HARSHAD PATE | |
| | | |
| | OURTYARD & BANQ | |
| | OURTYARD & BANQ | |
| _ | OURTYARD & BANQ | |
| | OURTYARD & BANQ | |
| C | OURTYARD & BANQUELEVATIONS | JET |
| C (Project Date | DURTYARD & BANQUELEVATIONS | JET -HP-102 /07/2019 |
| C | DURTYARD & BANQUELEVATIONS | UET -HP-102 |

1/8" = 1'-0"

Scale



| START SCHEMATIC DOCUMENT CONSTRUCTION DOCUMENT CONTRACT DOCUMENT DOCUMENT DOCUMENT DOCUMENT DOCUMENT DOCUMENT DOCUMENT DOCUMENT ISSUE DATE: 09/09/12 10/15/2012 10/29/2012 11/20/2012 11/20/2012 | ENT END |
|--|-------------|
| | ~ · |
| ISSUE DATE: 09/09/12 10/15/2012 10/29/2012 11/20/2012 | /: |
| | 0 0 |
| | 0 0 0 |
| A.T.P. DATE: | • |

| | DESIGN SERVICES PLUS, INC. DESIGN, PLANNING AND DEVELOPMENT | 5 |
|--------------------------------|---|------------|
| | SUITE 700 101 CONVENTION CENTER DR. LAS VEGAS, NV | |
| | www.designservicesplus.com | |
| Desig | HAS MAZUMDAR, AIA, NCARB In Services Plus, Inc. UNIT C, COLUMBIA, MD 21045 | |
| TEL: | (302) 897 2501 | |
| HENI 19 SC LAW | een Patel (MEP ENGINEERS) NA CONSULTING CHERER COURT RENCEVILLE, NJ 08648 (609) 955 1677 | |
| | | |
| | | |
| | | |
| | | |
| | | |
| | | |
| | | |
| | | |
| | | |
| | | |
| | | |
| I CERTIF BY ME, A OF THE | ONAL CERTIFICATION Y THAT THESE DOCUMENTS WERE PREPARED OR A ND THAT I AM A DULY LICENSED ARCHITECT UNDER STATE OF MARYLAND: | R THE LAWS |
| PRA | NO, EXPIRING ON | <u>.</u> |
| 19 SC | EL ENGINEERING CHERER COURT RENCEVILLE, NJ 08648 | |
| TEL: | - 609 955 1677 | |
| | | |
| | | |
| | | |
| No. | Description | Date |
| | | |
| | | |
| | | |
| | | |
| | | |

HARSHAD PATEL COURTYARD & BANQUET ALL BUILDING ELEVATIONS


PR- 602

0607-HP-102 02/07/2019 Author Checker

1" = 20'-0"

Date Drawn by Checked by

Project number

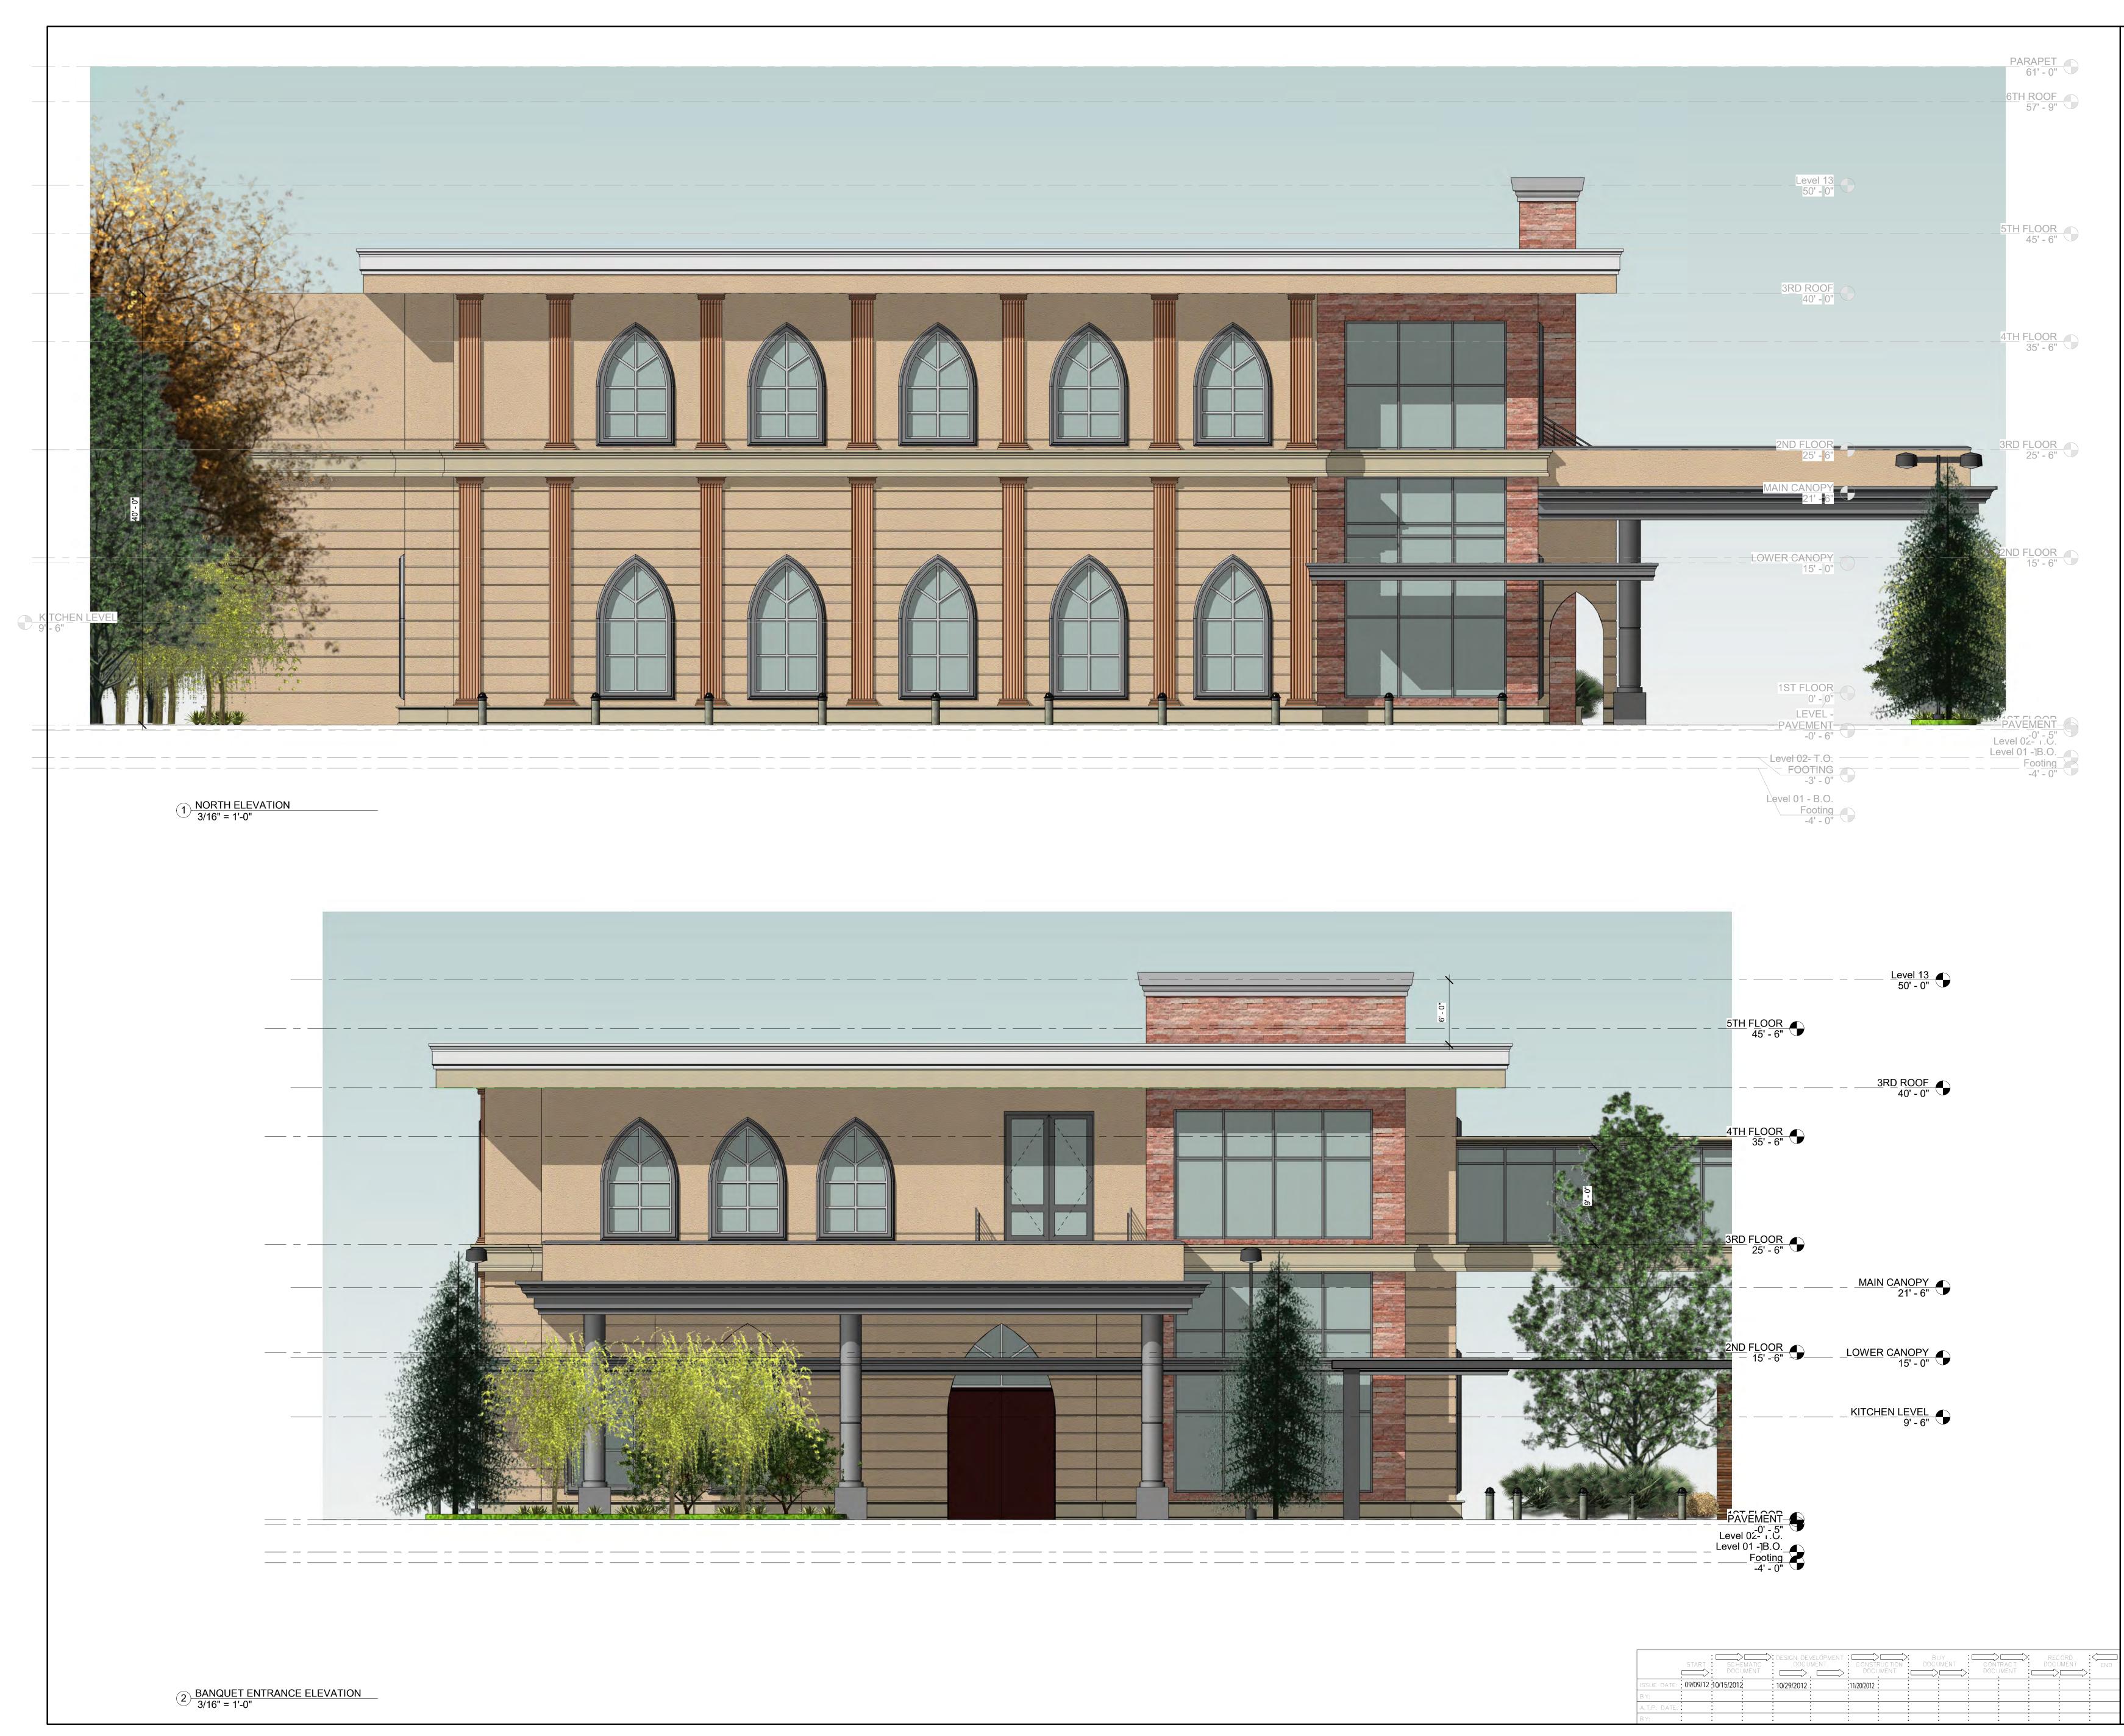

| DESIGN SERVICE PLUS, INC. DESIGN, PLANNING AND DEVELOPMENT | S |
|--|--------------------|
| SUITE 700 101 CONVENTION CENTER DR. LAS VEGAS, NV | |
| www.designservicesplus.com | |
| SUBHAS MAZUMDAR, AIA, NCARB Design Services Plus, Inc. 101 Convention Center Dr. Suite #700 Las Vegas, NV TEL: (302) 897 2501_ | |
| Praveen Patel HENNA CONSULTING 19 SCHERER COURT LAWRENCEVILLE, NJ 08648 | |
| _TEL: (609) 955 1677 | |
| | |
| | |
| | |
| | |
| | |
| | |
| | |
| | |
| | |
| | |
| | |
| PROFESSIONAL CERTIFICATION | |
| OF THE STATE OF MARYLAND: LICENSE NO. , EXPIRING ON | <u></u> |
| PRAVIN PATEL, P.E. PATEL ENGINEERING 19 SCHERER COURT | |
| LAWRENCEVILLE, NJ 08648 TEL: - 609 955 1677 | |
| | |
| | |
| | |
| | |
| No. Description | Date |
| | |
| | |
| | |
| | |
| | |
| | |
| | |
| HARSHAD PATE | |
| COURTYARD BY MARF | |
| ELEVATIONS | |
| | |
| | |
| | |
| Project number 0607-N | J-HP102 |
| | /12/2019 Author |
| Checked by | Checker |

2/2019 2:31:28 AM

3/16" = 1'-0"

PR- 603



| START : SCHEMATIC : DOCUMENT : CONSTRUCTION : DOCU | JMENT CONTRACT DOCUMENT FND |
|--|---|
| | Contraction Contraction Contraction Contraction |
| | |
| ISSUE DATE: : 09/09/12 :10/15/2012 : :11/20/2012 : :11/20/2012 : : | · · · · · · · · |
| BY: | · · |
| A.T.P. DATE: | |

| DESIGN SERVICE | S |
|---|-----------------------|
| PLUS, INC. | |
| DESIGN, PLANNING AND DEVELOPMENT | |
| SUITE 700 101 CONVENTION CENTER DR. LAS VEGAS, NV | |
| www.designservicesplus.com | 1 |
| SUBHAS MAZUMDAR, AIA, NCARE Design Services Plus, Inc. | |
| TEL: (302) 897 2501 | 5 |
| Praveen Patel (MEP ENGINEERS) | |
| HENNA CONSULTING 19 SCHERER COURT LAWRENCEVILLE, NJ 08648 | |
| _TEL: (609) 955 1677 | |
| | |
| | |
| | |
| | |
| | |
| | |
| | |
| | |
| | |
| | |
| | |
| | |
| | |
| | |
| | |
| PROFESSIONAL CERTIFICATION | |
| BY ME, AND THAT I AM A DULY LICENSED ARCHITECT UND OF THE STATE OF MARYLAND: | |
| LICENSE NO, EXPIRING ON | <u> </u> |
| PATEL ENGINEERING 19 SCHERER COURT | |
| LAWRENCEVILLE, NJ 08648 TEL: - 609 955 1677 | |
| TEL 000 000 | |
| | |
| | |
| | |
| | |
| No. Description | Date |
| | |
| | |
| | |
| | |
| | |
| | |
| | |
| | |
| | + |
| | |
| | |
| HARSHAD PAT | EL |
| COURTYARD & BANQ | UET |
| | |
| ENTRANCE | |
| | |
| | |
| | |
| | |
| - | 7-HP-102 2/07/2019 |
| Drawn by Checked by | Author Checker |
| PR- 610 | |
| | |

2/2019 10:01:51 PM



| | START | SC HEI DOC U | MATIC | DESIGN DEVELOI | T : CONS | TRUC TION | | | CONTRACT DOCUMENT | | RECORD | END |
|--------------|----------|-----------------|-------------|----------------|-------------|--------------|-------------|-------------|----------------------|-------------|--------|-------------|
| ISSUE DATE: | 09/09/12 | 10/15/2012 | :1 | 0/29/2012 | 11/20/2012 | 2: : | 0 | 0 0 0 | • | 0 0 | 0 | 0 0 |
| BY: | • • • | • | * * * | 0 0 0 | 0 0 0 | • • • • • | 0 0 0 | * * * | • • | 0 0 0 | 0 0 | * * * |
| A.T.P. DATE: | • • | | • | 0 0 0 | • • • | • • | * * | • | • | 0 0 0 | • | • |

| | DESIGN SERVICE | \$ |
|----------------------|--|----------------------|
| | PLUS, INC. | |
| | DESIGN, PLANNING AND DEVELOPMENT | |
| | SUITE 700 101 CONVENTION CENTER DR. LAS VEGAS, NV | |
| | www.designservicesplus.com | |
| | HAS MAZUMDAR, AIA, NCARB gn Services Plus, Inc. | |
| 9050 | (302) 897 2501 | |
| | een Patel (MEP ENGINEERS) | |
| HENN 19 SC | NA CONSÙLTING CHERER COURT RENCEVILLE, NJ 08648 | |
| | (609) 955 1677 | |
| | | |
| | | |
| | | |
| | | |
| | | |
| | | |
| | | |
| | | |
| | | |
| | | |
| | | |
| | | |
| | | |
| | | |
| | IONAL CERTIFICATION | |
| BY ME, A OF THE S | AND THAT I AM A DULY LICENSED ARCHITECT UNDE STATE OF MARYLAND: | |
| | NO, EXPIRING ON | <u>.</u> |
| PATE 19 SC | EL ENGINEERING CHERER COURT RENCEVILLE, NJ 08648 | |
| | - 609 955 1677 | |
| | | |
| | | |
| | | |
| | | |
| | | |
| No. | Description | Date |
| | | |
| | | |
| | | |
| | | |
| | | |
| | | |
| | | |
| | | |
| | | |
| | HARSHAD PATE | EL |
| C.(| OURTYARD & BANQ | II⊏T |
| | PERSPECTIVE | - |
| | | • |
| | | |
| | | |
| | | |
| | | |
| Project Date | | '-HP-102 /07/2019 |
| Drawn Checke | by | Author Checker |
| | | Unconst |
| | PR- 611 | |

12" = 1'-0"



1 Perspective 3D_1 12" = 1'-0"

| | START | SC HE | EMATIC | DESIGN DEV | /ELOPMENT MENT | CONSTR | RUC TION | | UY JMENT | • • • • • • | > | | CORD UMENT | END |
|--------------|----------|------------|--------|--------------------|-------------------|------------|----------|---|-------------|-------------|---|-------------|---------------|--------|
| ISSUE DATE: | 09/09/12 | 10/15/2012 | | :> : 10/29/2012 | | 11/20/2012 | • | | | | • | · L/ | | • |
| BY: | • | | * | • | | • | • | • | 0 0 | • | • | 9 9 9 | • | 0 0 |
| A.T.P. DATE: | • | • | • | • | | • | • | • | • | • | • | • | • | • |
| R Y· | • | | | | | • | • | | • | | | • | | • |

| | | • |
|----------|---|--------------|
| | DESIGN SERVICES | 5 |
| | PLUS, INC. | |
| | DESIGN, PLANNING AND DEVELOPMENT | |
| | SUITE 700 101 CONVENTION CENTER DR. LAS VEGAS, NV | |
| | www.designservicesplus.com | |
| | HAS MAZUMDAR, AIA, NCARB | |
| | ın Services Plus, Inc. UNIT C, COLUMBIA, MD 21045 | |
| TEL: | (302) 897 2501 | |
| | | |
| HENI | een Patel (MEP ENGINEERS) NA CONSULTING CHERER COURT | |
| LAW | RENCEVILLE, NJ 08648 | |
| _TEL: | (609) 955 1677 | |
| | | |
| | | |
| PROFESS | ONAL CERTIFICATION | |
| BY ME, A | Y THAT THESE DOCUMENTS WERE PREPARED OR / ND THAT I AM A DULY LICENSED ARCHITECT UNDER | |
| | STATE OF MARYLAND: NO, EXPIRING ON | |
| | ·, · · · · | |
| PATE | /IN PATEL. P.E. | <u></u> |
| 10 51 | /IN PATEL, P.E. EL ENGINEERING CHERER COURT | <u>.</u> |
| | | <u>.</u> |
| LAW | EL ENGINEERING CHERER COURT | <u>.</u> |
| LAW | EL ENGINEERING CHERER COURT RENCEVILLE, NJ 08648 | <u>.</u> |
| LAW | EL ENGINEERING CHERER COURT RENCEVILLE, NJ 08648 | |
| LAW | EL ENGINEERING CHERER COURT RENCEVILLE, NJ 08648 | <u></u> |
| LAW | EL ENGINEERING CHERER COURT RENCEVILLE, NJ 08648 | |
| LAW | EL ENGINEERING CHERER COURT RENCEVILLE, NJ 08648 | <u>.</u> |
| LAW | EL ENGINEERING CHERER COURT RENCEVILLE, NJ 08648 | |
| LAW | EL ENGINEERING CHERER COURT RENCEVILLE, NJ 08648 | |
| LAW | EL ENGINEERING CHERER COURT RENCEVILLE, NJ 08648 | Date |
| LAW | EL ENGINEERING CHERER COURT RENCEVILLE, NJ 08648 - 609 955 1677 | |
| LAW | EL ENGINEERING CHERER COURT RENCEVILLE, NJ 08648 - 609 955 1677 | |
| | Description | |

'2019 10:01:54 PM

0607-HP-102

02/07/2019

Author

Checker

12" = 1'-0"

Date

Drawn by

Checked by

PR- 612

Project number