



PROFESSIONAL CERTIFICATION

I CERTIFY THAT THESE DOCUMENTS WERE PREPARED OR APPROVED BY ME, AND THAT I AM A DULY LICENSED ARCHITECT UNDER THE LAWS OF THE STATE OF MARYLAND.


LICENSE NO. _____, EXPIRING ON _____

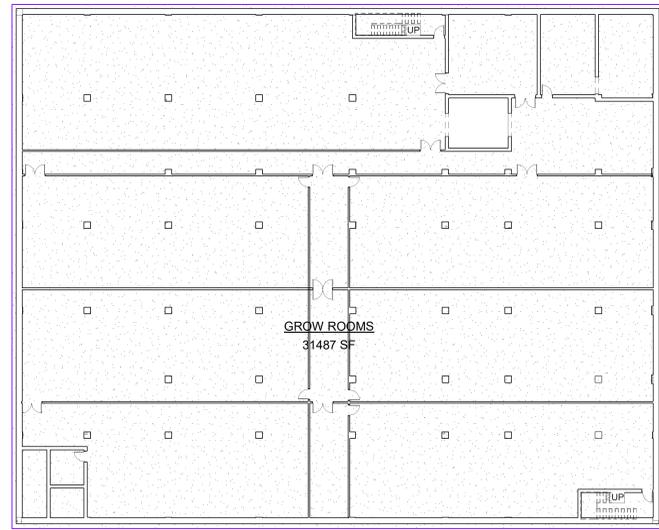


1 Level 00 - GROW I
3/64" = 1'-0"

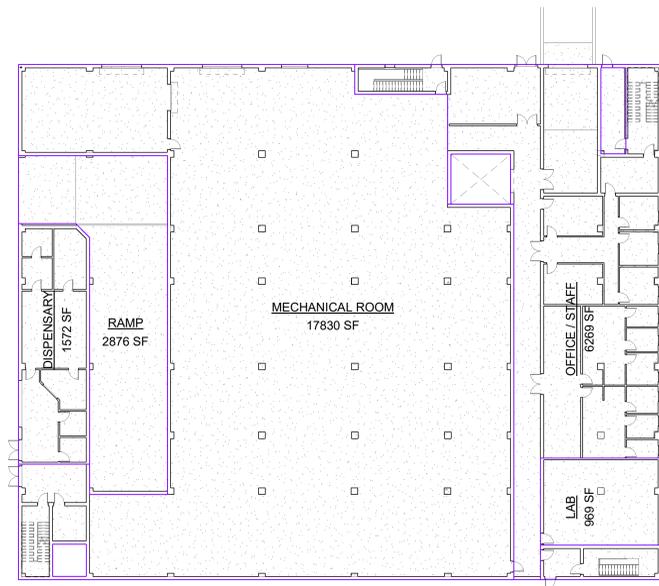

2 Level 01 - ADMIN AND MECH FLOOR
3/64" = 1'-0"

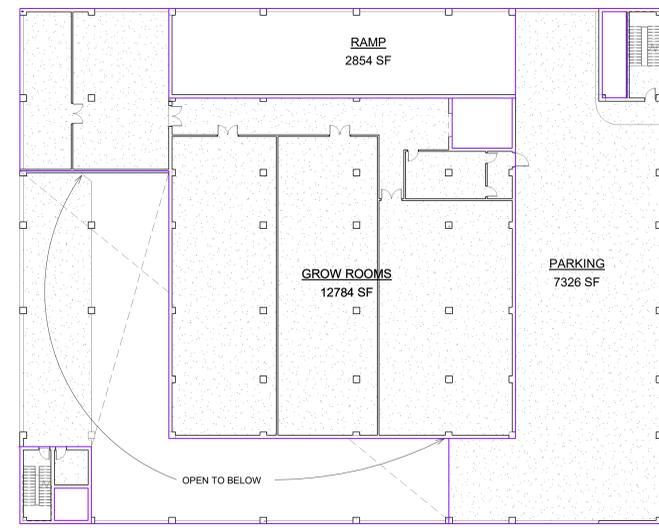


3 Level 02 - GROW II
3/64" = 1'-0"

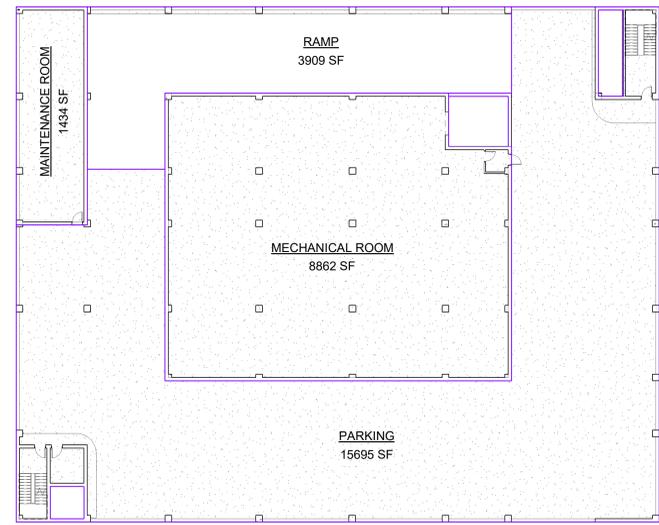


4 Level 03 - GROW III
3/64" = 1'-0"



5 Level 04 - GROW IV
3/64" = 1'-0"

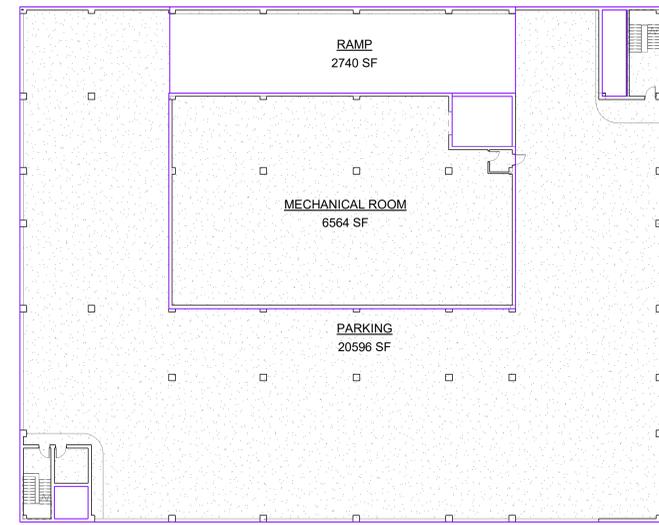

6 Level 05 - PARKING AND MECHANICAL
3/64" = 1'-0"

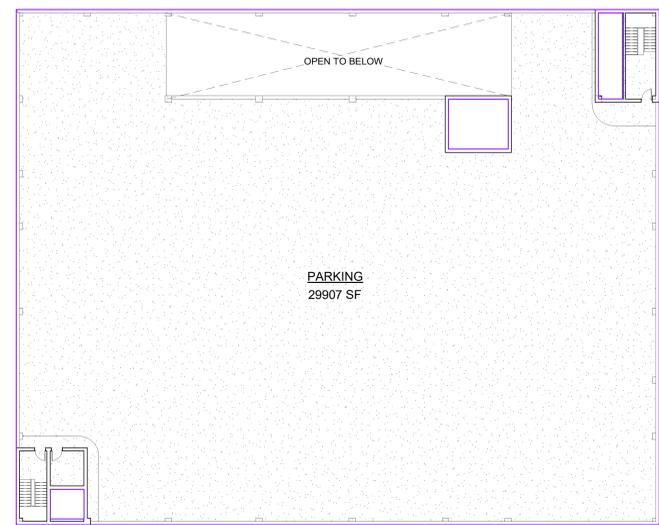

7 Level G6 - PARKING
3/64" = 1'-0"

Area Schedule (Gross Building)		
Name	Area	Level
DISPENSARY	1572 SF	Level 01 - ADMIN AND MECH FLOOR
DISPENSARY: 1	1572 SF	
GROW ROOMS	31487 SF	Level 00 - GROW I
GROW ROOMS	12784 SF	Level 02 - GROW II
GROW ROOMS	6564 SF	Level 04 - GROW IV
GROW ROOMS: 3	50835 SF	
LAB	969 SF	Level 01 - ADMIN AND MECH FLOOR
LAB: 1	969 SF	
MAINTENANCE ROOM	1434 SF	Level 03 - GROW III
MAINTENANCE ROOM: 1	1434 SF	
MECHANICAL ROOM	17830 SF	Level 01 - ADMIN AND MECH FLOOR
MECHANICAL ROOM	8862 SF	Level 03 - GROW III
MECHANICAL ROOM	6564 SF	Level 05 - PARKING AND MECHANICAL
MECHANICAL ROOM: 3	33256 SF	
OFFICE / STAFF	6269 SF	Level 01 - ADMIN AND MECH FLOOR
OFFICE / STAFF: 1	6269 SF	
PARKING	7326 SF	Level 02 - GROW II
PARKING	15695 SF	Level 03 - GROW III
PARKING	20587 SF	Level 04 - GROW IV
PARKING	20596 SF	Level 05 - PARKING AND MECHANICAL
PARKING	29907 SF	Level G6 - PARKING
PARKING: 5	94110 SF	
RAMP	2876 SF	Level 01 - ADMIN AND MECH FLOOR
RAMP	2854 SF	Level 02 - GROW II
RAMP	3909 SF	Level 03 - GROW III
RAMP	2749 SF	Level 04 - GROW IV
RAMP	2740 SF	Level 05 - PARKING AND MECHANICAL
RAMP: 5	15128 SF	
Grand total: 20	203574 SF	

START	DESIGN DEVELOPMENT	CONSTRUCTION	BUY	RECORD	END
ISSUE DATE: 09/09/12	10/15/2012	10/29/2012	11/20/2012		
BY:					
A.P. DATE:					
BY:					

VIDU BROTHERS, LLC

PARKING GARAGE - GROW

Enter address here

AREA PLANS

Project number _____ Project Number _____


Date _____ Issue Date _____

Drawn by _____ Author _____

Checked by _____ Checker _____

GS-01

Scale 3/64" = 1'-0"

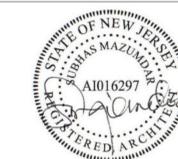

PROFESSIONAL CERTIFICATION

I CERTIFY THAT THESE DOCUMENTS WERE PREPARED OR APPROVED BY ME, AND THAT I AM A DULY LICENSED ARCHITECT UNDER THE LAWS OF THE STATE OF MARYLAND.

LICENSE NO. _____ EXPIRING ON _____

PRAVIN PATEL, P.E.
 PATEL ENGINEERING
 19 SCHERER COURT
 LAWRENCEVILLE, NJ 08648

TEL: - 609 955 1677

No.	Description	Date
1	New Garage plans	05/04/2023


VIDU BROTHERS, LLC
 PARKING GARAGE - GROW
 Enter address here

BASEMENT PLAN

Project number	Project Number
Date	Issue Date
Drawn by	Author
Checked by	Checker

GS-02

Scale 1/8" = 1'-0"

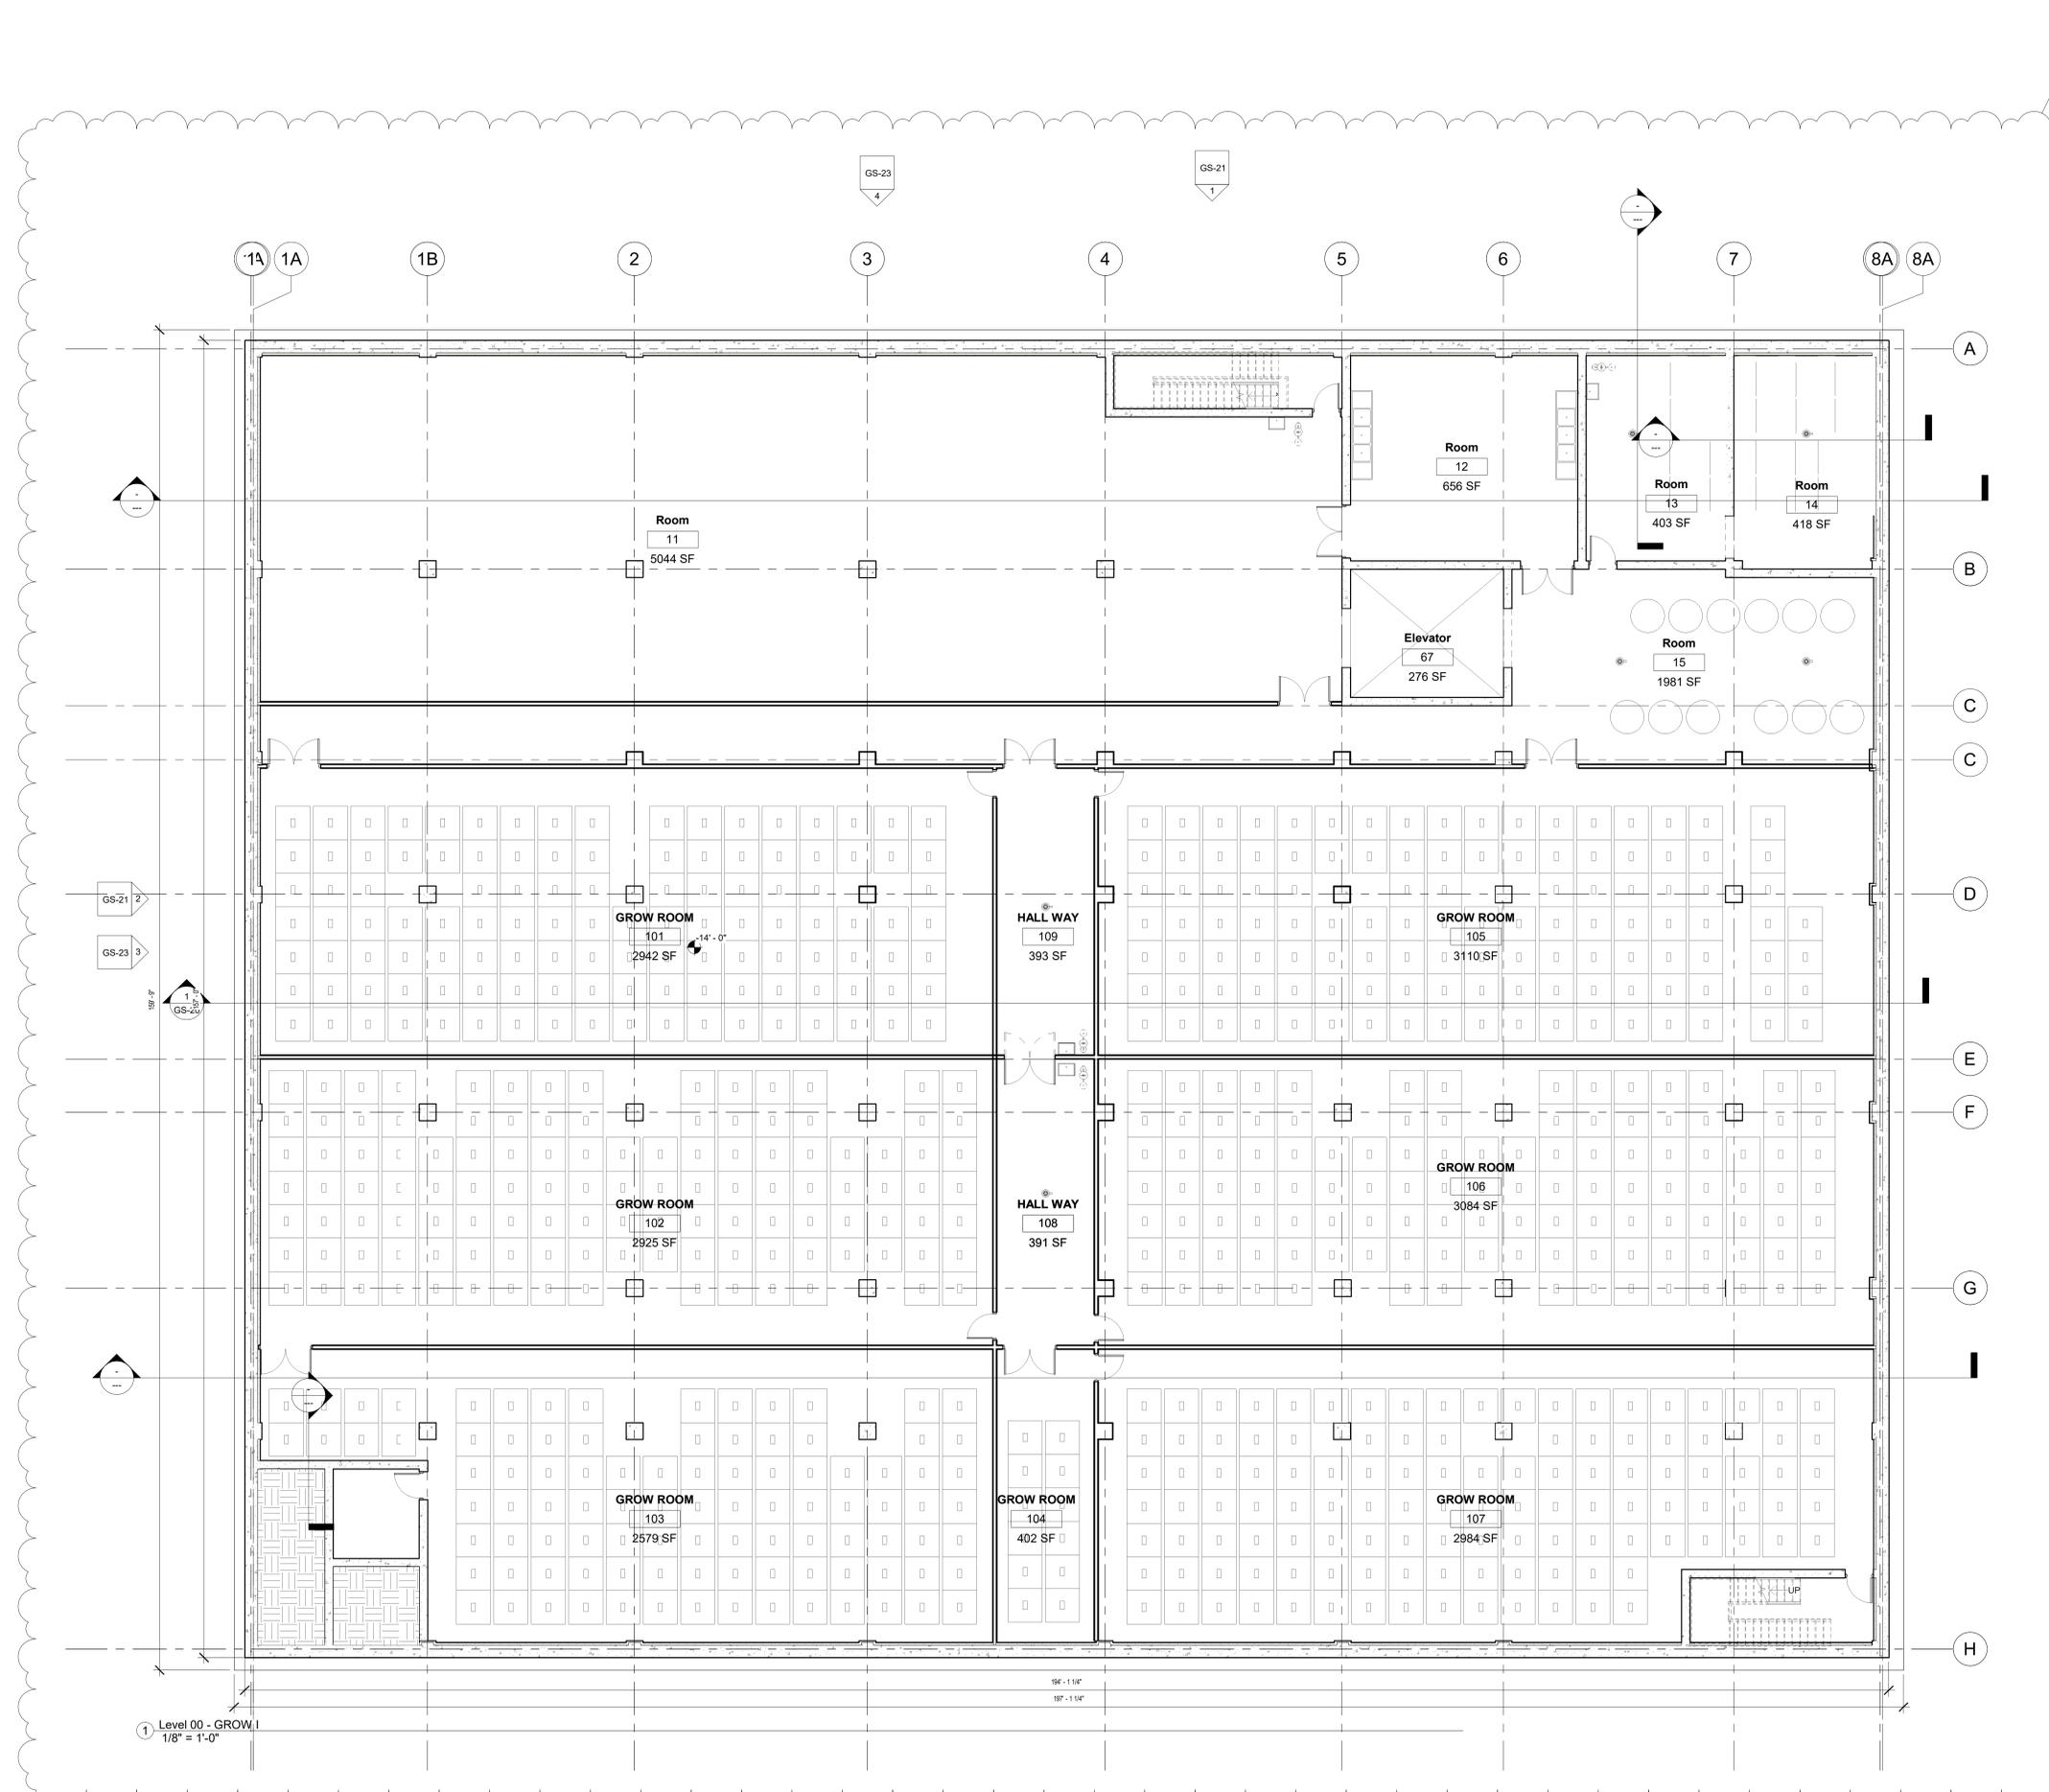

1 Level 00 - GROW I
 1/8" = 1'-0"

START	DESIGN DEVELOPMENT	CONSTRUCTION	BUY	RECORD	END
09/09/12	10/15/2012	10/29/2012	11/20/2012		
ISSUE DATE:					
BY:					
A.P.P. DATE:					
BY:					

05/04/2023 12:00:06 PM



PROFESSIONAL CERTIFICATION

I CERTIFY THAT THESE DOCUMENTS WERE PREPARED OR APPROVED BY ME, AND THAT I AM A DULY LICENSED ARCHITECT UNDER THE LAWS OF THE STATE OF MARYLAND.

LICENSE NO. _____ EXPIRING ON _____

PRAVIN PATEL, P.E.
PATEL ENGINEERING
19 SCHERER COURT
LAWRENCEVILLE, NJ 08648

TEL: - 609 955 1677

No.	Description	Date
1	New Garage plans	05/04/2023

VIDU BROTHERS, LLC

PARKING GARAGE - GROW


Enter address here

FIRST FLOOR PLAN

Project number	Project Number
Date	Issue Date
Drawn by	Author
Checked by	Checker

GS-03

Scale 1/8" = 1'-0"

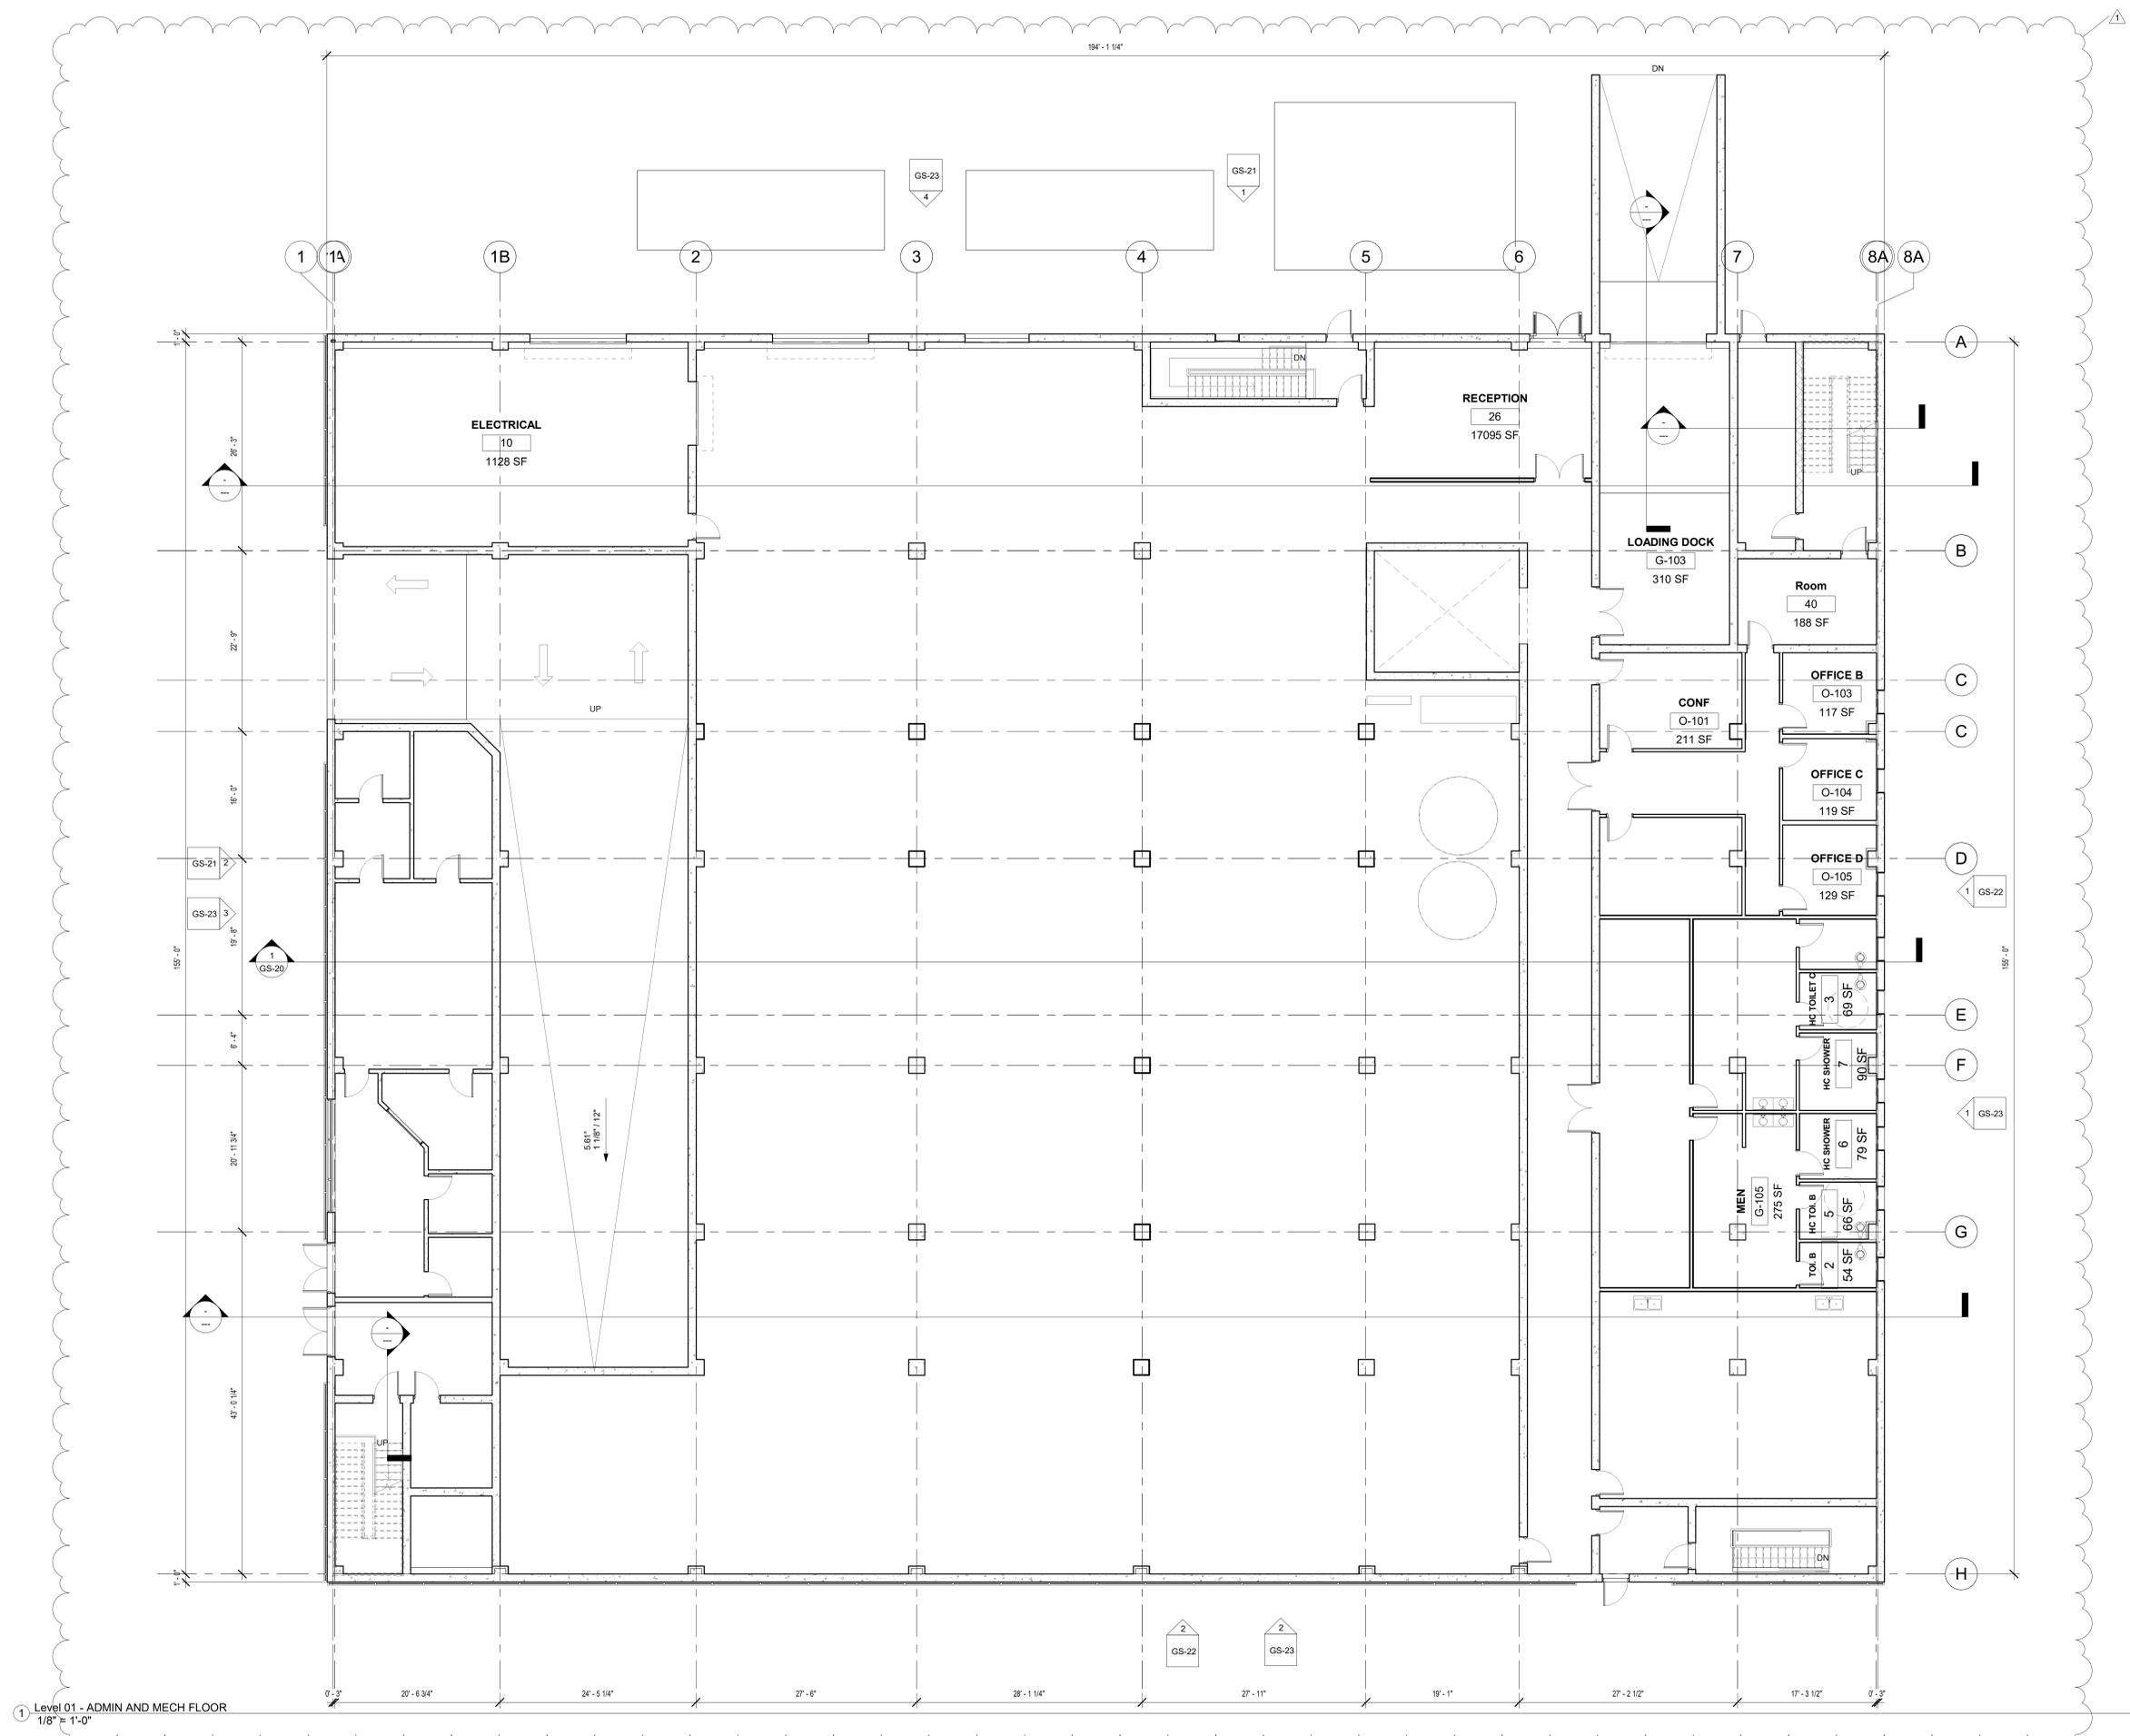

① Level 01 - ADMIN AND MECH FLOOR
1/8" = 1'-0"

START	DESIGN DEVELOPMENT	CONSTRUCTION	BUY DISBURSEMENT	CONTRACT DISBURSEMENT	RECORD DISBURSEMENT	END
ISSUE DATE: 09/09/12	10/15/2012	10/29/2012	11/20/2012			
BY:						
A.P.P. DATE:						
BY:						



PROFESSIONAL CERTIFICATION

I CERTIFY THAT THESE DOCUMENTS WERE PREPARED OR APPROVED BY ME, AND THAT I AM A DULY LICENSED ARCHITECT UNDER THE LAWS OF THE STATE OF MARYLAND.

LICENSE NO. _____ EXPIRING ON _____

PRAVIN PATEL, P.E.
PATEL ENGINEERING
19 SCHERER COURT
LAWRENCEVILLE, NJ 08648

TEL: - 609 955 1677

No.	Description	Date
1	New Garage plans	05/04/2023

VIDU BROTHERS, LLC

PARKING GARAGE - GROW


Enter address here

SECOND FLOOR PLAN

Project number	Project Number
Date	Issue Date
Drawn by	Author
Checked by	Checker

GS-04

Scale 1/8" = 1'-0"

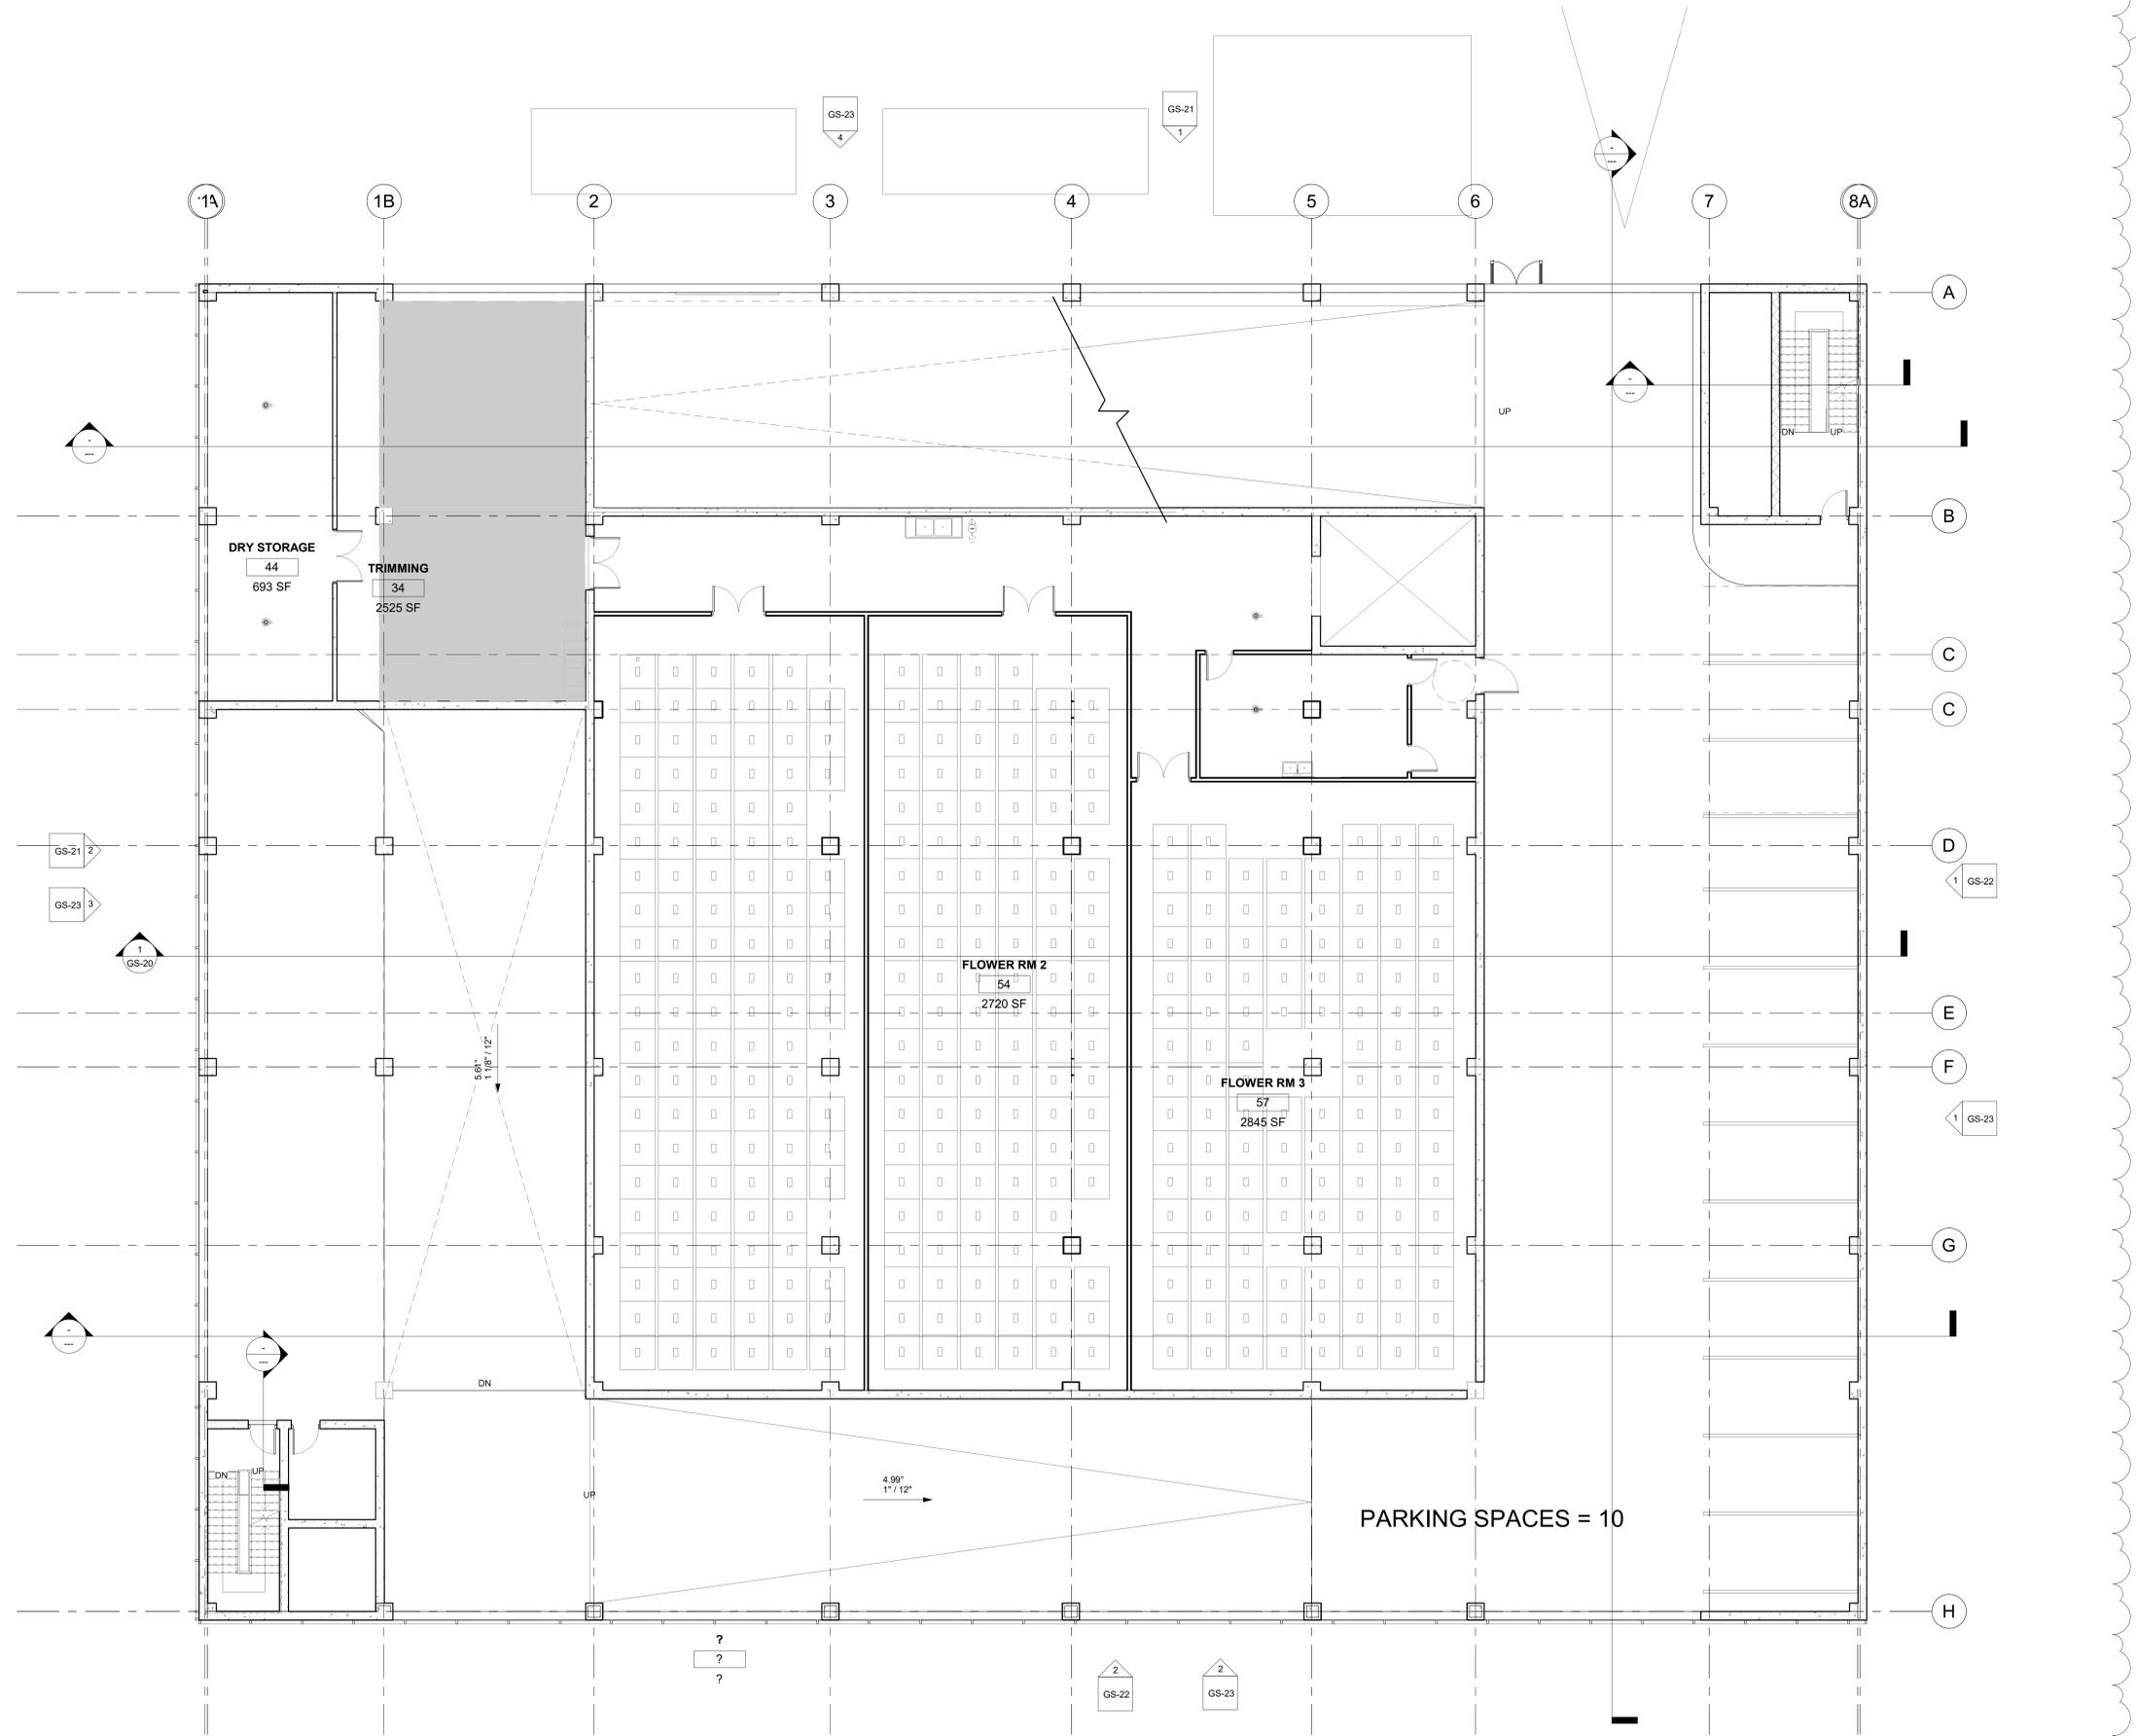

① Level 02 - GROW II
1/8" = 1'-0"

START	DESIGN DEVELOPMENT	CONSTRUCTION	BUY	RECORD	END
SCHEMATIC DEVELOPMENT	DOCUMENT	CONTRACT DOCUMENT	CONTRACT DOCUMENT	CONTRACT DOCUMENT	CONTRACT DOCUMENT
ISSUE DATE: 09/09/12	10/15/2012	10/29/2012	11/20/2012		
BY:					
A.L.P. DATE:					
BY:					

01/10/2023 12:00:18 PM



PROFESSIONAL CERTIFICATION

I CERTIFY THAT THESE DOCUMENTS WERE PREPARED OR APPROVED BY ME, AND THAT I AM A DULY LICENSED ARCHITECT UNDER THE LAWS OF THE STATE OF MARYLAND.

LICENSE NO. _____ EXPIRING ON _____

PRAVIN PATEL, P.E.
PATEL ENGINEERING
19 SCHERER COURT
LAWRENCEVILLE, NJ 08648

TEL: - 609 955 1677

No.	Description	Date
1	New Garage plans	05/04/2023

VIDU BROTHERS, LLC

PARKING GARAGE - GROW


Enter address here

3RD FLOOR PLAN

Project number	Project Number
Date	Issue Date
Drawn by	Author
Checked by	Checker

GS-05


Scale 1/8" = 1'-0"

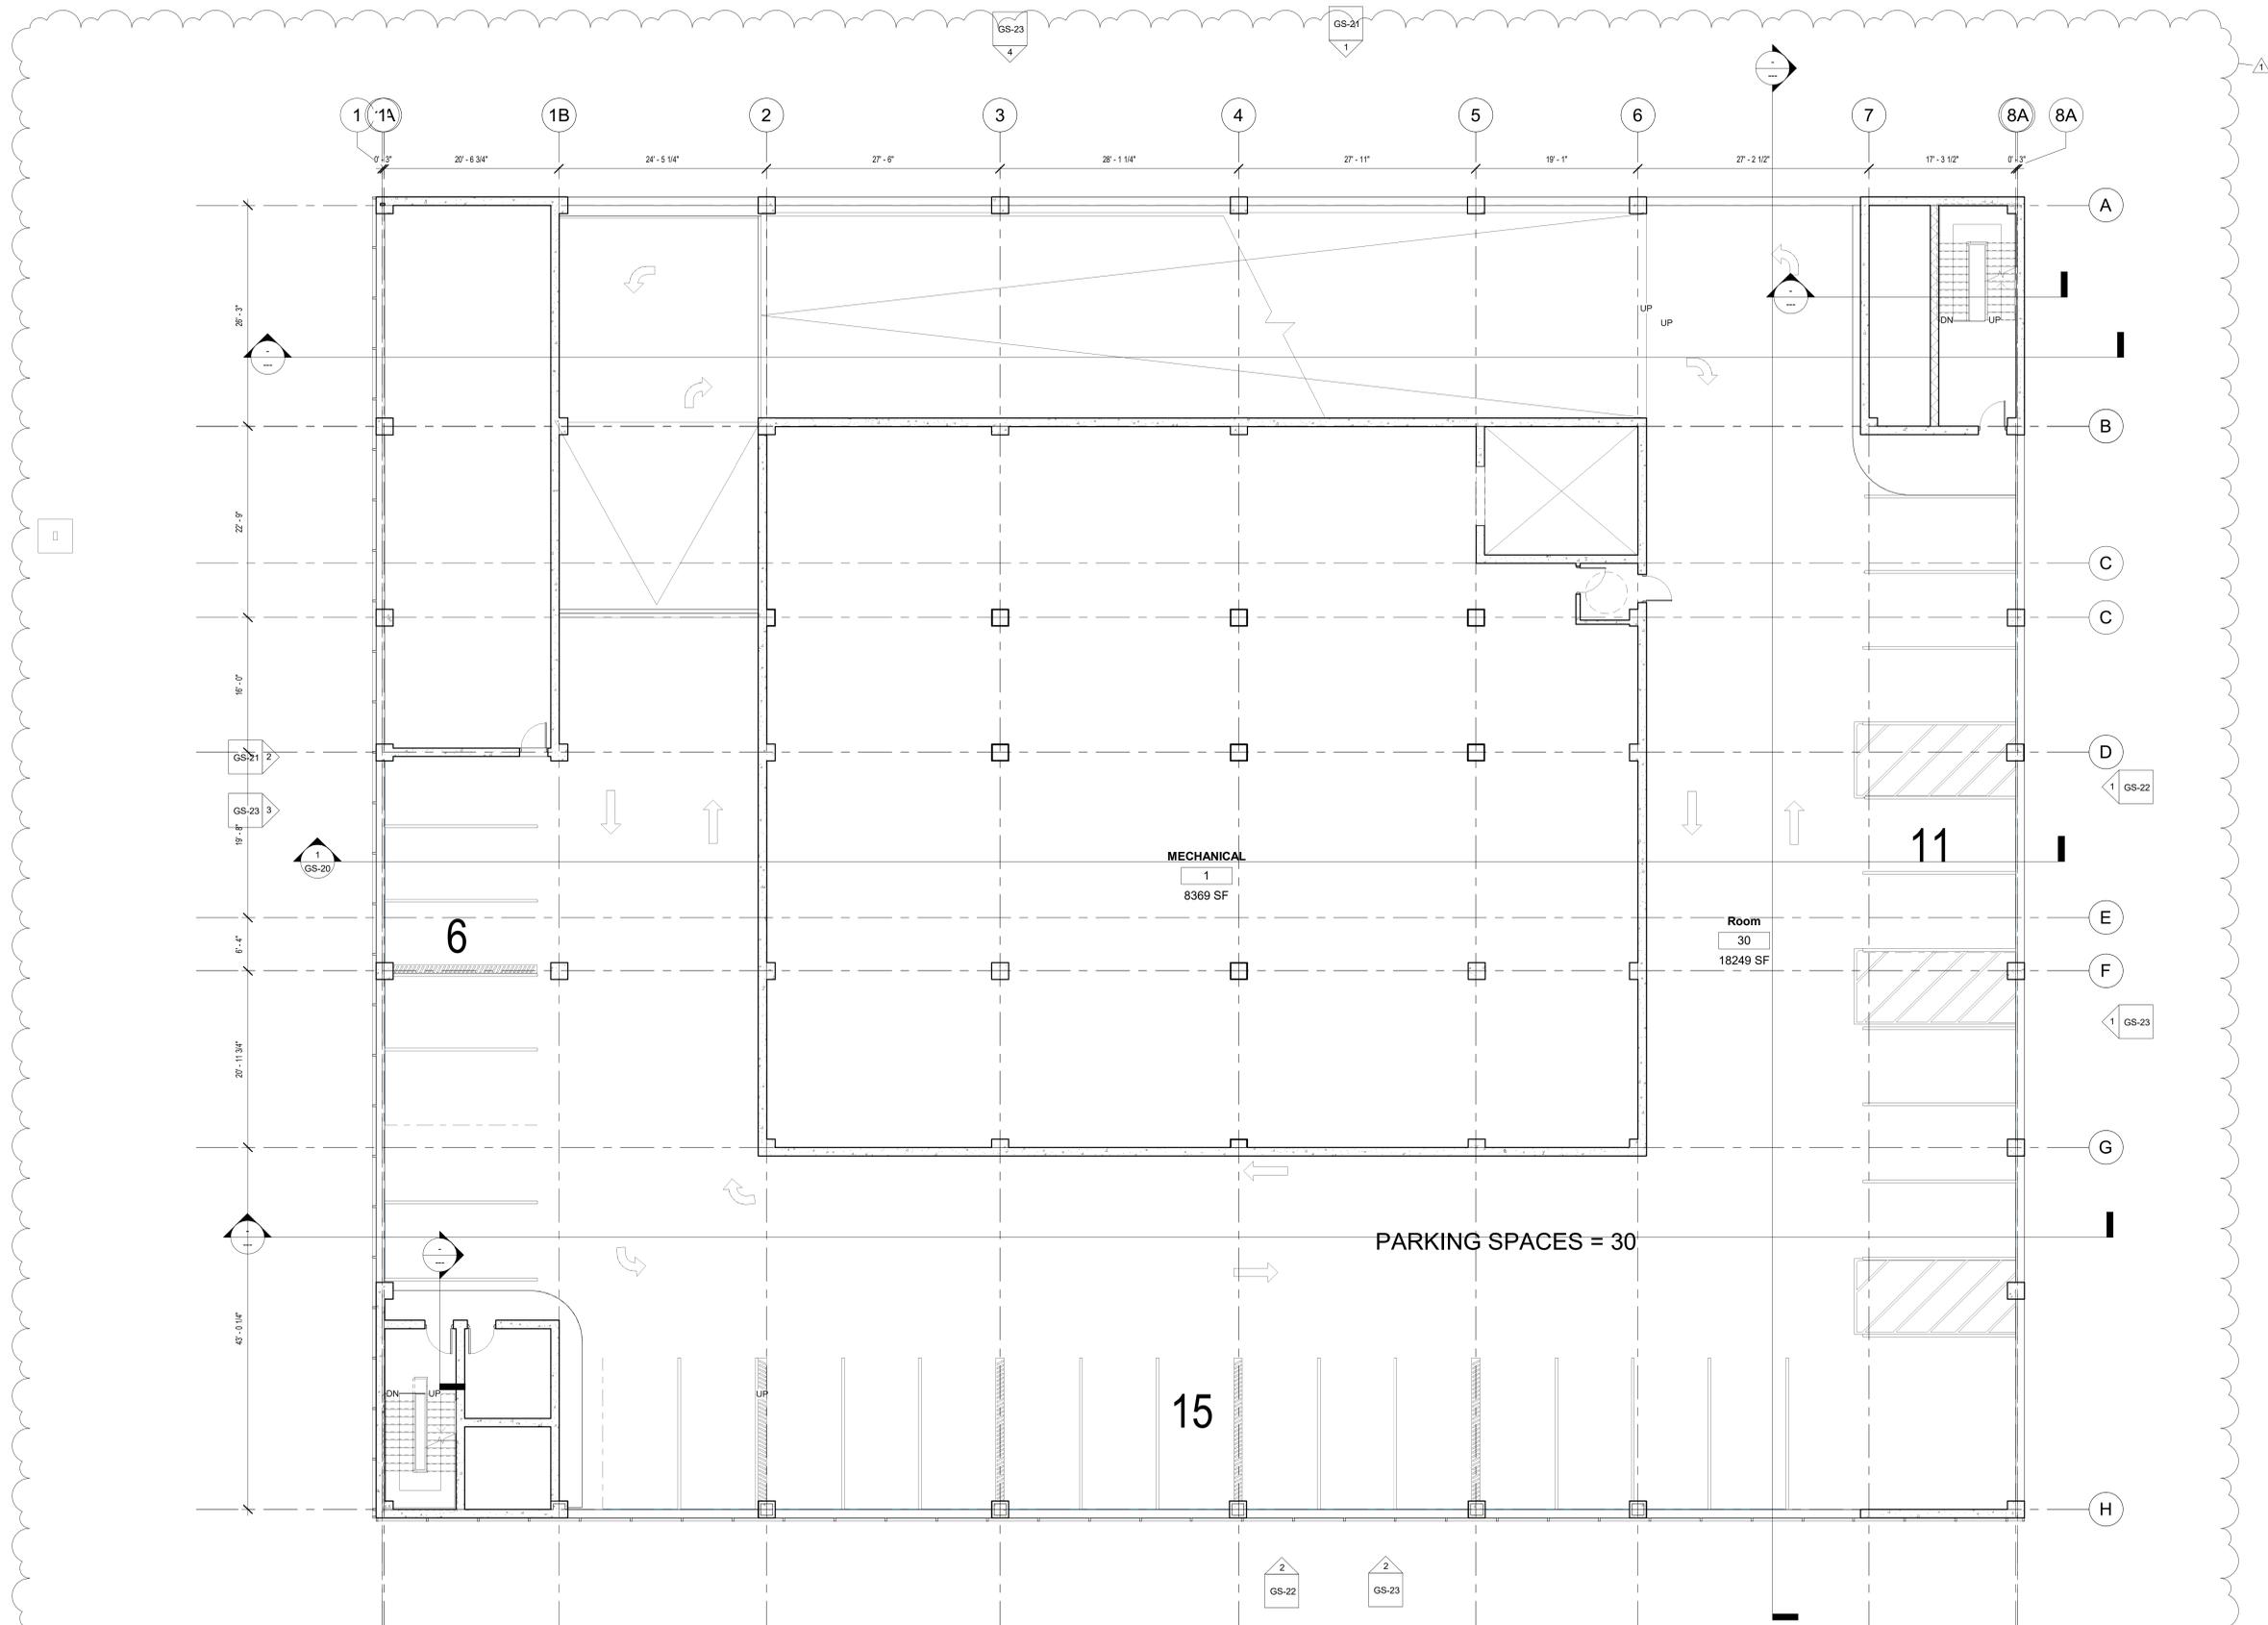

1 Level 03 - PARKING AND MECHANICAL
1/8" = 1'-0"

START	DESIGN DEVELOPMENT	CONSTRUCTION	BUY	RECORD	END
ISSUE DATE: 09/09/12	10/15/2012	10/29/2012	11/20/2012		
BY:					
A.L.P. DATE:					
BY:					

01/10/2023 12:00:23 PM

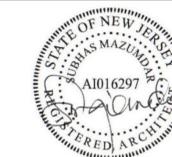

PROFESSIONAL CERTIFICATION

I CERTIFY THAT THESE DOCUMENTS WERE PREPARED OR APPROVED BY ME, AND THAT I AM A DULY LICENSED ARCHITECT UNDER THE LAWS OF THE STATE OF MARYLAND.

LICENSE NO. _____ EXPIRING ON _____

PRAVIN PATEL, P.E.
PATEL ENGINEERING
19 SCHERER COURT
LAWRENCEVILLE, NJ 08648

TEL: - 609 955 1677

No.	Description	Date
1	New Garage plans	05/04/2023

VIDU BROTHERS, LLC

PARKING GARAGE - GROW

Enter address here


FOURTH FLOOR PLAN

Project number	Project Number
Date	Issue Date
Drawn by	Author
Checked by	Checker

GS-06


Scale 1/8" = 1'-0"

START	DESIGN DEVELOPMENT	CONSTRUCTION	BUY	RECORD	END
SCHEMATIC DEVELOPMENT	DOCUMENT	PERMIT	DOCUMENT	DOCUMENT	
ISSUE DATE: 09/09/12	10/15/2012	10/29/2012	11/20/2012		
BY:					
A.L.P. DATE:					
BY:					

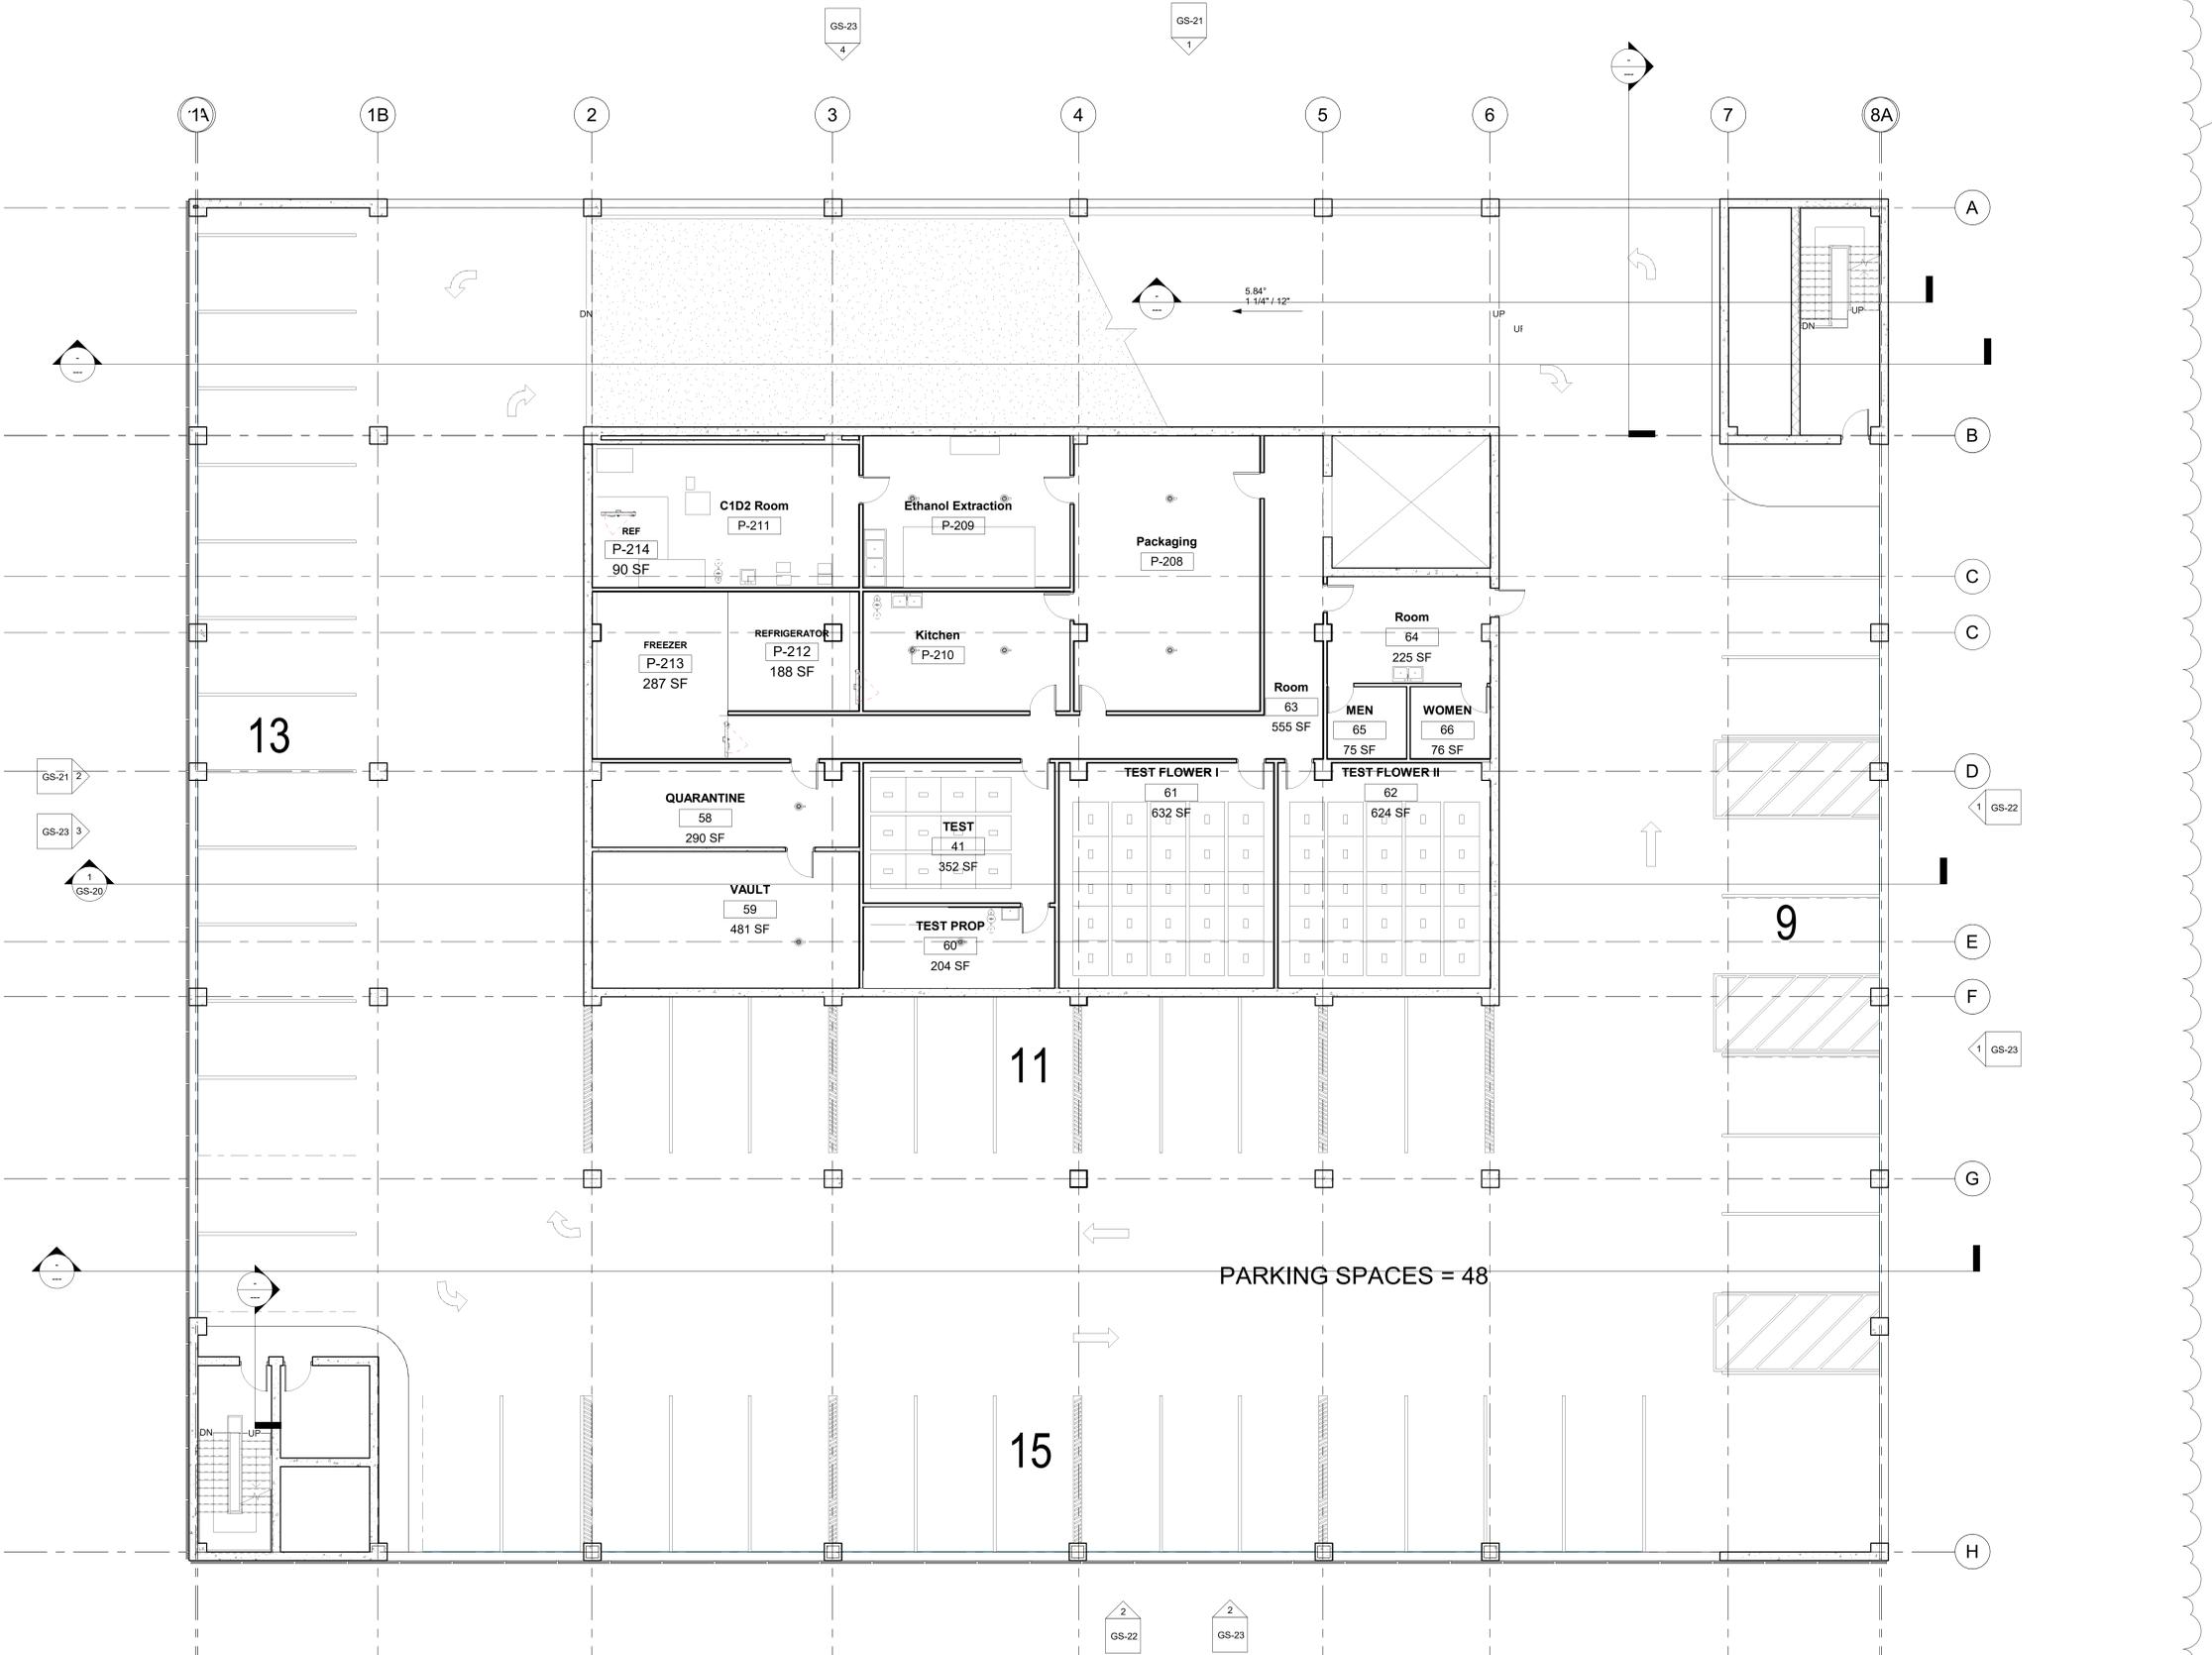

1 Level 04 - GROW IV
1/8" = 1'-0"

01/10/2023 12:00:26 PM

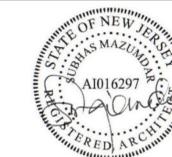

PROFESSIONAL CERTIFICATION

I CERTIFY THAT THESE DOCUMENTS WERE PREPARED OR APPROVED BY ME, AND THAT I AM A DULY LICENSED ARCHITECT UNDER THE LAWS OF THE STATE OF MARYLAND.

LICENSE NO. _____ EXPIRING ON _____

PRAVIN PATEL, P.E.
PATEL ENGINEERING
19 SCHERER COURT
LAWRENCEVILLE, NJ 08648

TEL: - 609 955 1677

No.	Description	Date
1	New Garage plans	05/04/2023

VIDU BROTHERS, LLC

PARKING GARAGE - GROW


Enter address here

FIFTH FLOOR PLAN

Project number	Project Number
Date	Issue Date
Drawn by	Author
Checked by	Checker

GS-07

Scale 1/8" = 1'-0"

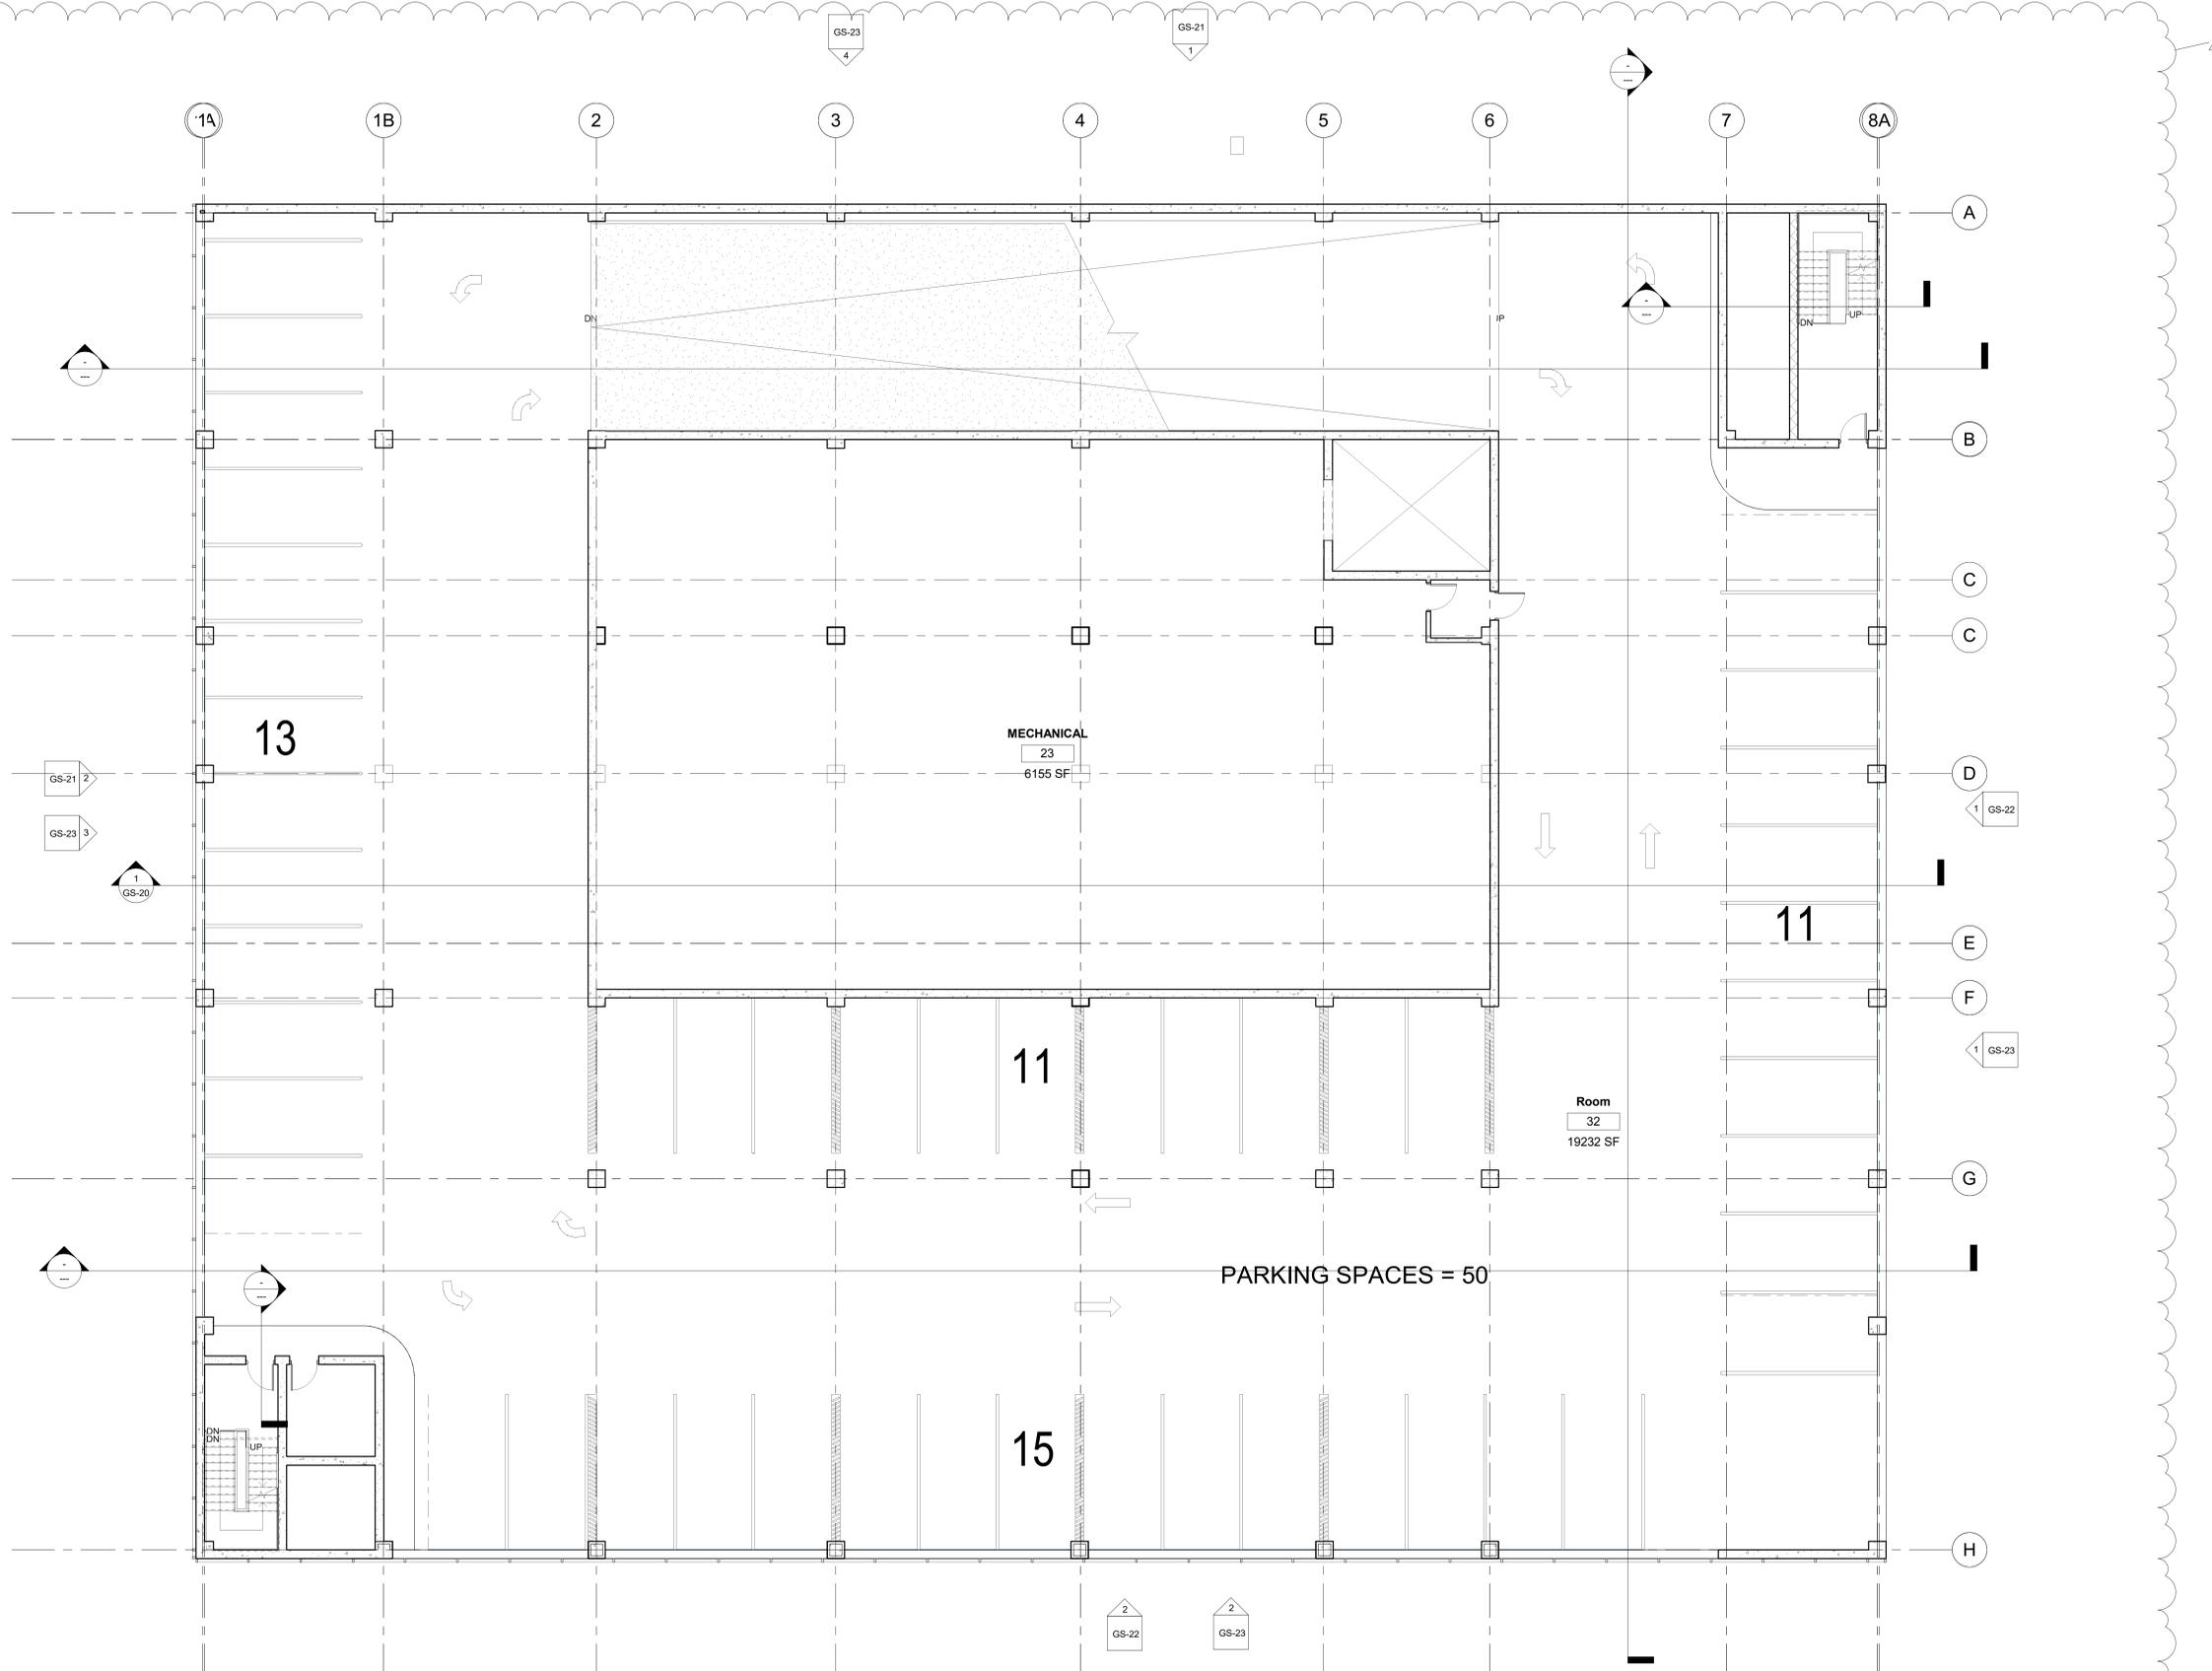

① Level 05 -PARKING AND MECHANICAL
1/8" = 1'-0"

START	DESIGN DEVELOPMENT	CONSTRUCTION	BUY	RECORD	END
SCHEMATIC DOCUMENT	DOCUMENT	PERMIT	DOCUMENT	DOCUMENT	
ISSUE DATE: 09/09/12	10/15/2012	11/20/2012			
BY:					
A.L.P. DATE:					



PROFESSIONAL CERTIFICATION

I CERTIFY THAT THESE DOCUMENTS WERE PREPARED OR APPROVED BY ME, AND THAT I AM A DULY LICENSED ARCHITECT UNDER THE LAWS OF THE STATE OF MARYLAND.

LICENSE NO. _____ EXPIRING ON _____

PRAVIN PATEL, P.E.
PATEL ENGINEERING
19 SCHERER COURT
LAWRENCEVILLE, NJ 08648

TEL: - 609 955 1677

No.	Description	Date
1	New Garage plans	05/04/2023

VIDU BROTHERS, LLC

PARKING GARAGE - GROW


Enter address here

SIXTH FLOOR PLAN

Project number	Project Number
Date	Issue Date
Drawn by	Author
Checked by	Checker

GS-08

Scale 1/8" = 1'-0"

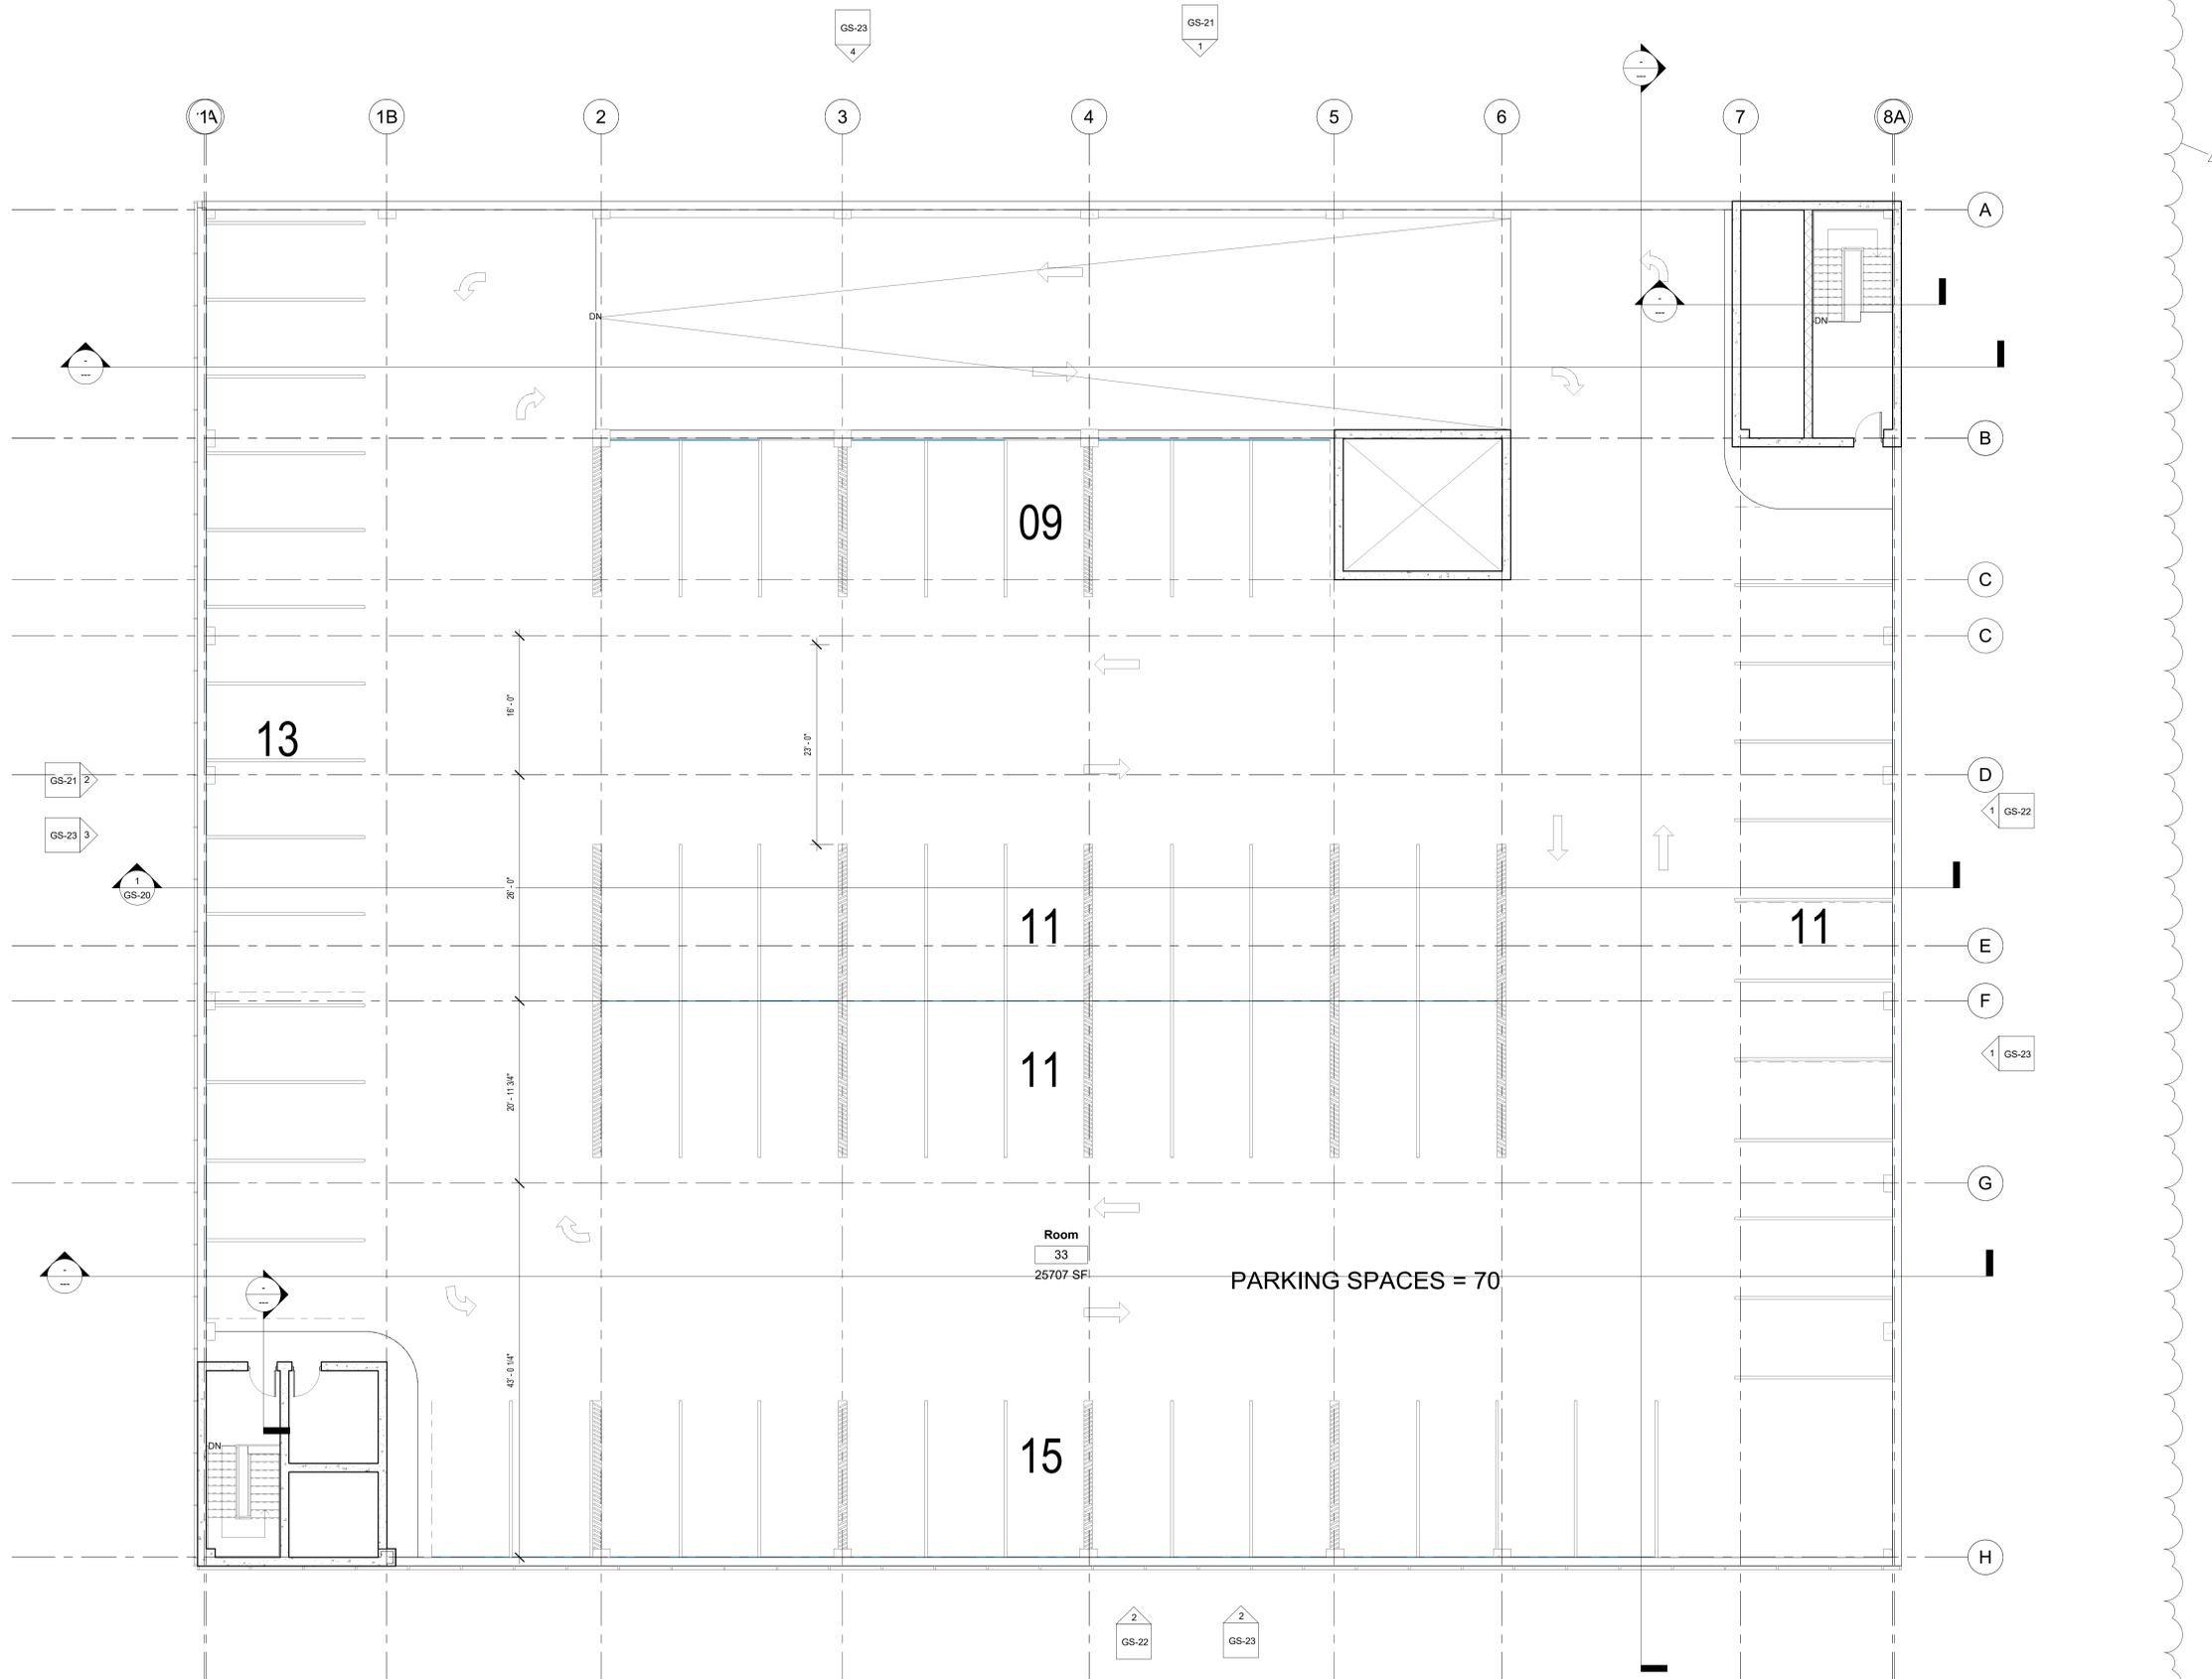

1 Level G6 - PARKING
1/8" = 1'-0"

START	DESIGN DEVELOPMENT	CONSTRUCTION	BUY	RECORD	END
ISSUE DATE: 09/09/12	10/15/2012	10/29/2012	11/20/2012		
BY:					
A.L.P. DATE:					
BY:					



PROFESSIONAL CERTIFICATION

I CERTIFY THAT THESE DOCUMENTS WERE PREPARED OR APPROVED BY ME, AND THAT I AM A DULY LICENSED ARCHITECT UNDER THE LAWS OF THE STATE OF MARYLAND.

LICENSE NO. _____ EXPIRING ON _____

PRAVIN PATEL, P.E.
PATEL ENGINEERING
19 SCHERER COURT
LAWRENCEVILLE, NJ 08648

TEL: - 609 955 1677

No.	Description	Date
1	New Garage plans	05/04/2023

VIDU BROTHERS, LLC

PARKING GARAGE - GROW

Enter address here

SECTION

Project number	Project Number
Date	Issue Date
Drawn by	Author
Checked by	Checker

GS-20

Scale 1/8" = 1'-0"



1 Section 2
1/8" = 1'-0"

START	DESIGN DEVELOPMENT	CONSTRUCTION	BUY	RECORD	END
SCHEMATIC DOCUMENT	PERMIT	PERMIT	PERMIT	PERMIT	
ISSUE DATE: 09/09/12	10/15/2012	10/29/2012	11/20/2012		
BY:					
A.L.P. DATE:					
BY:					

