




OSYZO IOYUI ISSYAIICIIWAIIIIAI UNEVISEU O-1 9-20 IOYAPPROVED NIOSN WALIMAN I O-27-20 IOAW

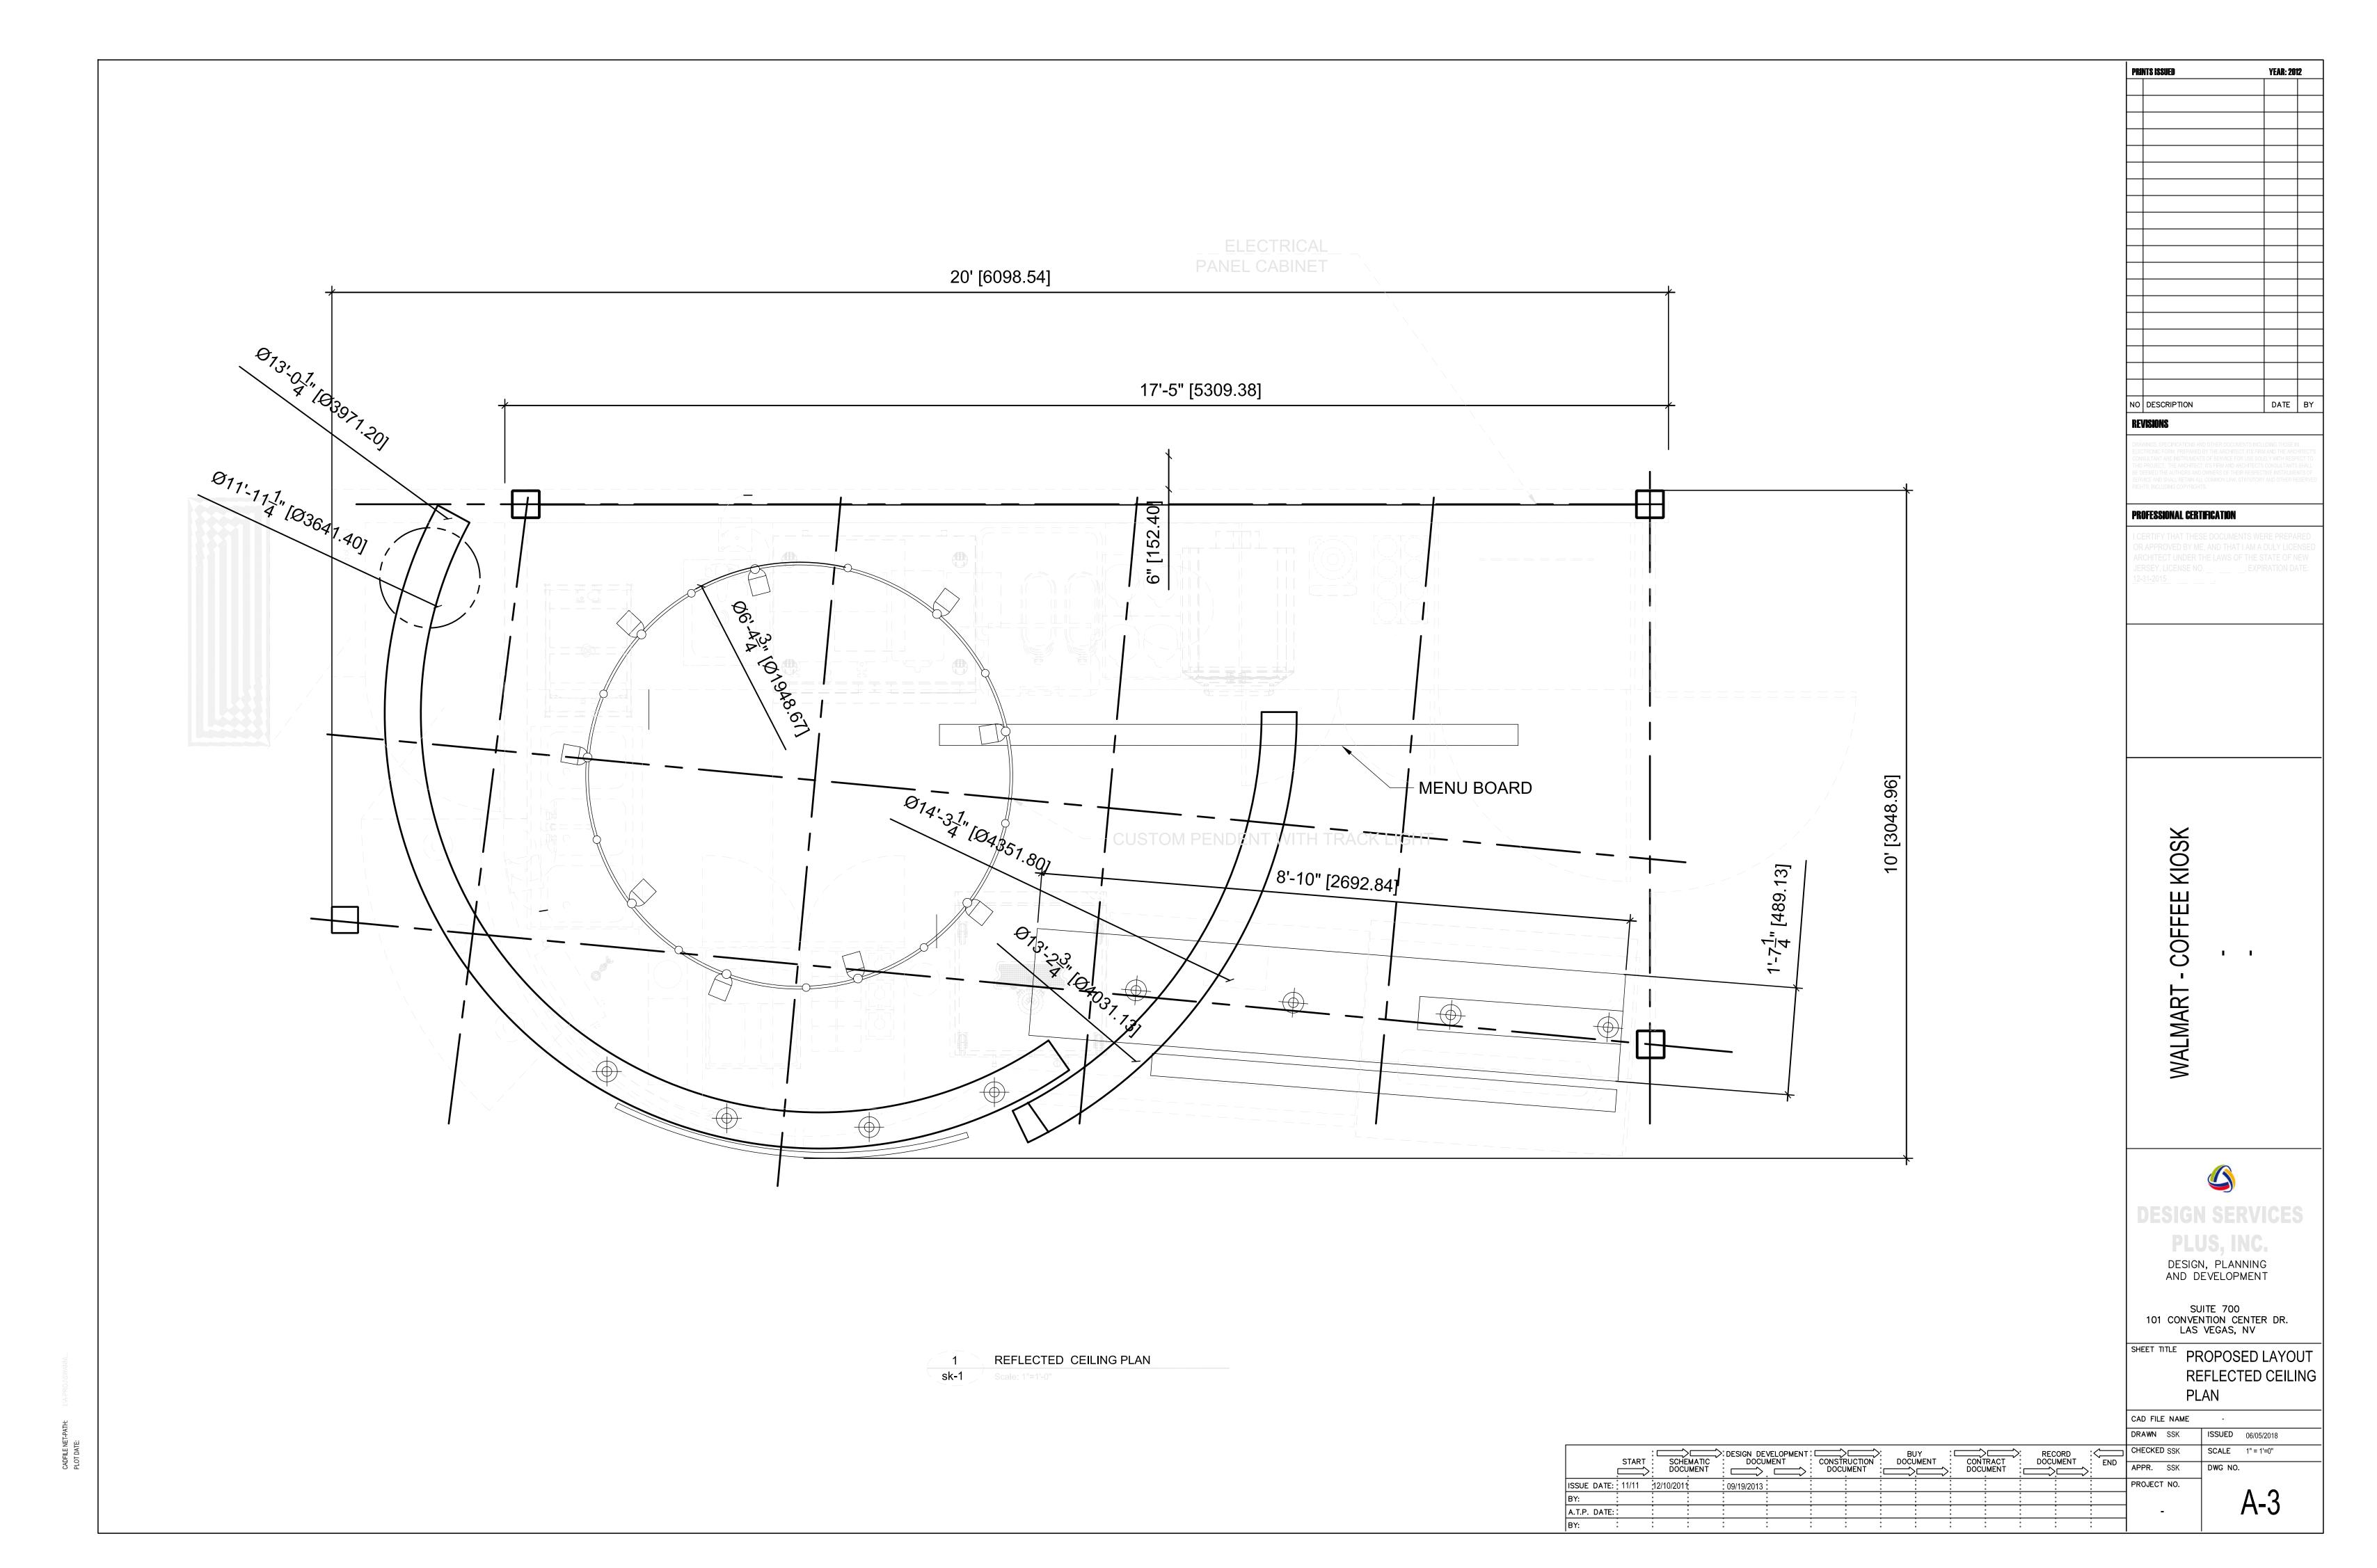

lus\jobs\2018\curtisStancil\wallmart\Revised 6-19-2018\APPROVED KIOSK WALMART 6-27-2018.dwg, 7/3/2018 12:30

'e\Business\DesignPlusyobs\Z018\curtis>tancil\wallmart\P

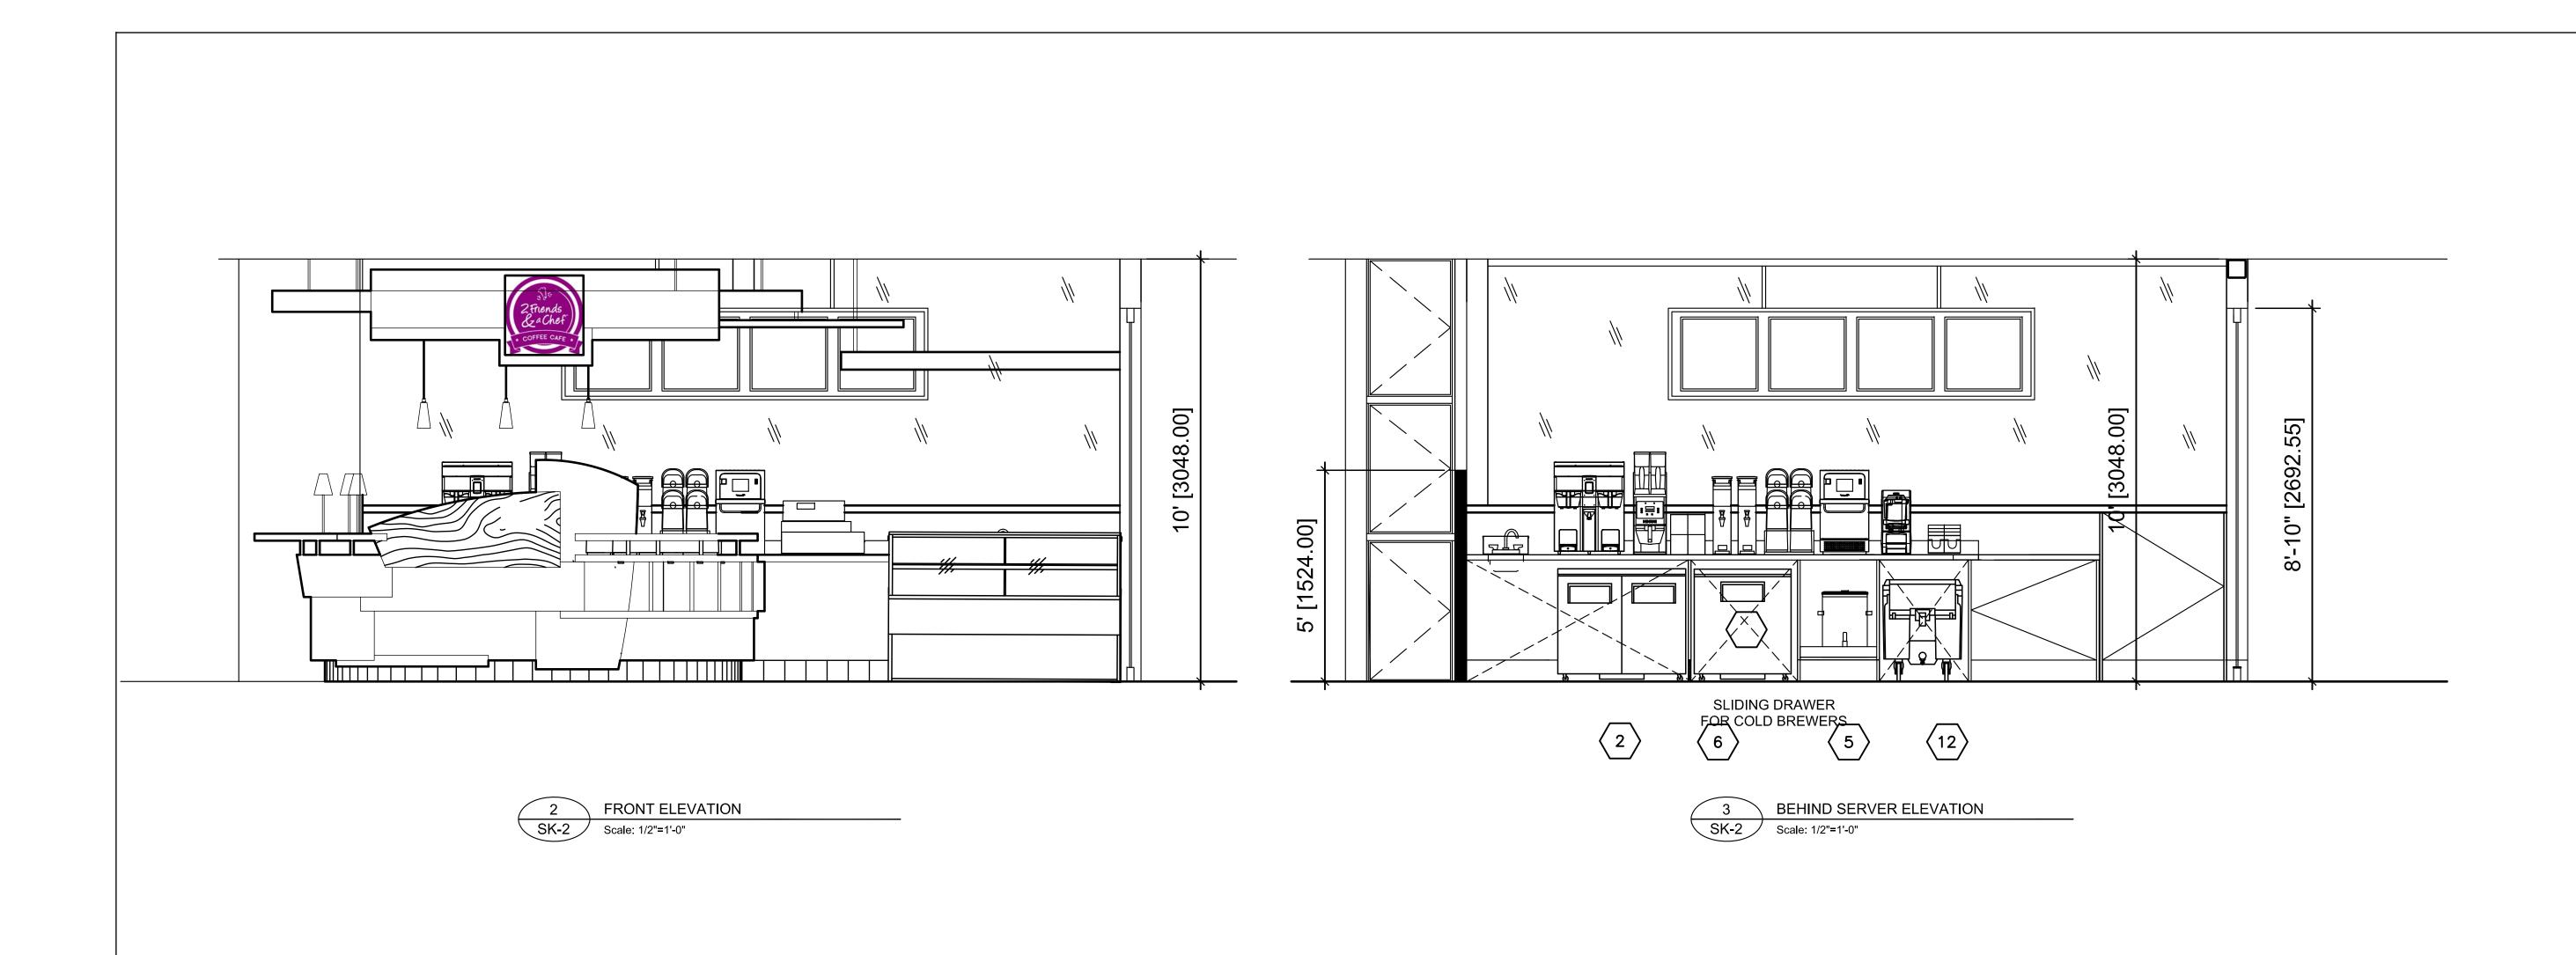

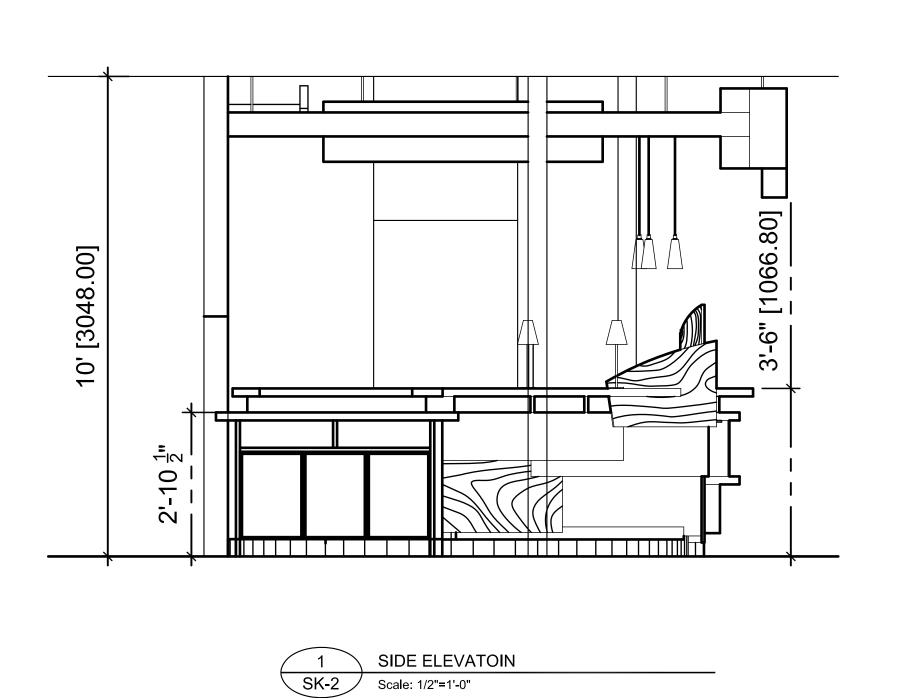

START SCHEMATIC DOCUMENT CONSTRUCTION DOCUMENT CONTRACT DOCUMENT

DOCUMENT DOCUMENT DOCUMENT DOCUMENT

DOCUMENT DOCUMENT ISSUE DATE: 11/11 12/10/2011

PRINTS ISSUED **YEAR: 2012** NO DESCRIPTION DATE BY REVISIONS

DRAWINGS, SPECIFICATIONS AND OTHER DOCUMENTS INCLUDING THOSE IN ELECTRONIC FORM, PREPARED BY THE ARCHITECT, ITS FIRM AND THE ARCHITECT'S CONSULTANT ARE INSTRUMENTS OF SERVICE FOR USE SOLELY WITH RESPECT TO THIS PROJECT. THE ARCHITECT, ITS FIRM AND ARCHITECTS CONSULTANTS SHALL BE DEEMED THE AUTHORS AND OWNERS OF THEIR RESPECTIVE INSTRUMENTS OF SERVICE AND SHALL RETAIN ALL COMMON LAW, STATUTORY AND OTHER RESERVED RIGHTS, INCLUDING COPYRIGHTS.

PROFESSIONAL CERTIFICATION

I CERTIFY THAT THESE DOCUMENTS WERE PREPARED OR APPROVED BY ME, AND THAT I AM A DULY LICENSED ARCHITECT UNDER THE LAWS OF THE STATE OF NEW JERSEY, LICENSE NO. ______, EXPIRATION DATE: 12-31-2015

COFFEE KIOSK WALMART.


DESIGN SERVICES PLUS, INC.

DESIGN, PLANNING AND DEVELOPMENT


SUITE 700 101 CONVENTION CENTER DR. LAS VEGAS, NV

SHEET TITLE PROPOSED **ELEVATIONS**

	CAD FILE NAME		-	
	DRAWN	SSK	ISSUED	-
5 📗	CHECKED	SSK	SCALE	-
ΝD	APPR.	SSK	DWG NO.	
	PROJECT	NO.		
				Δ $_{-}$ /l
	-		1	—

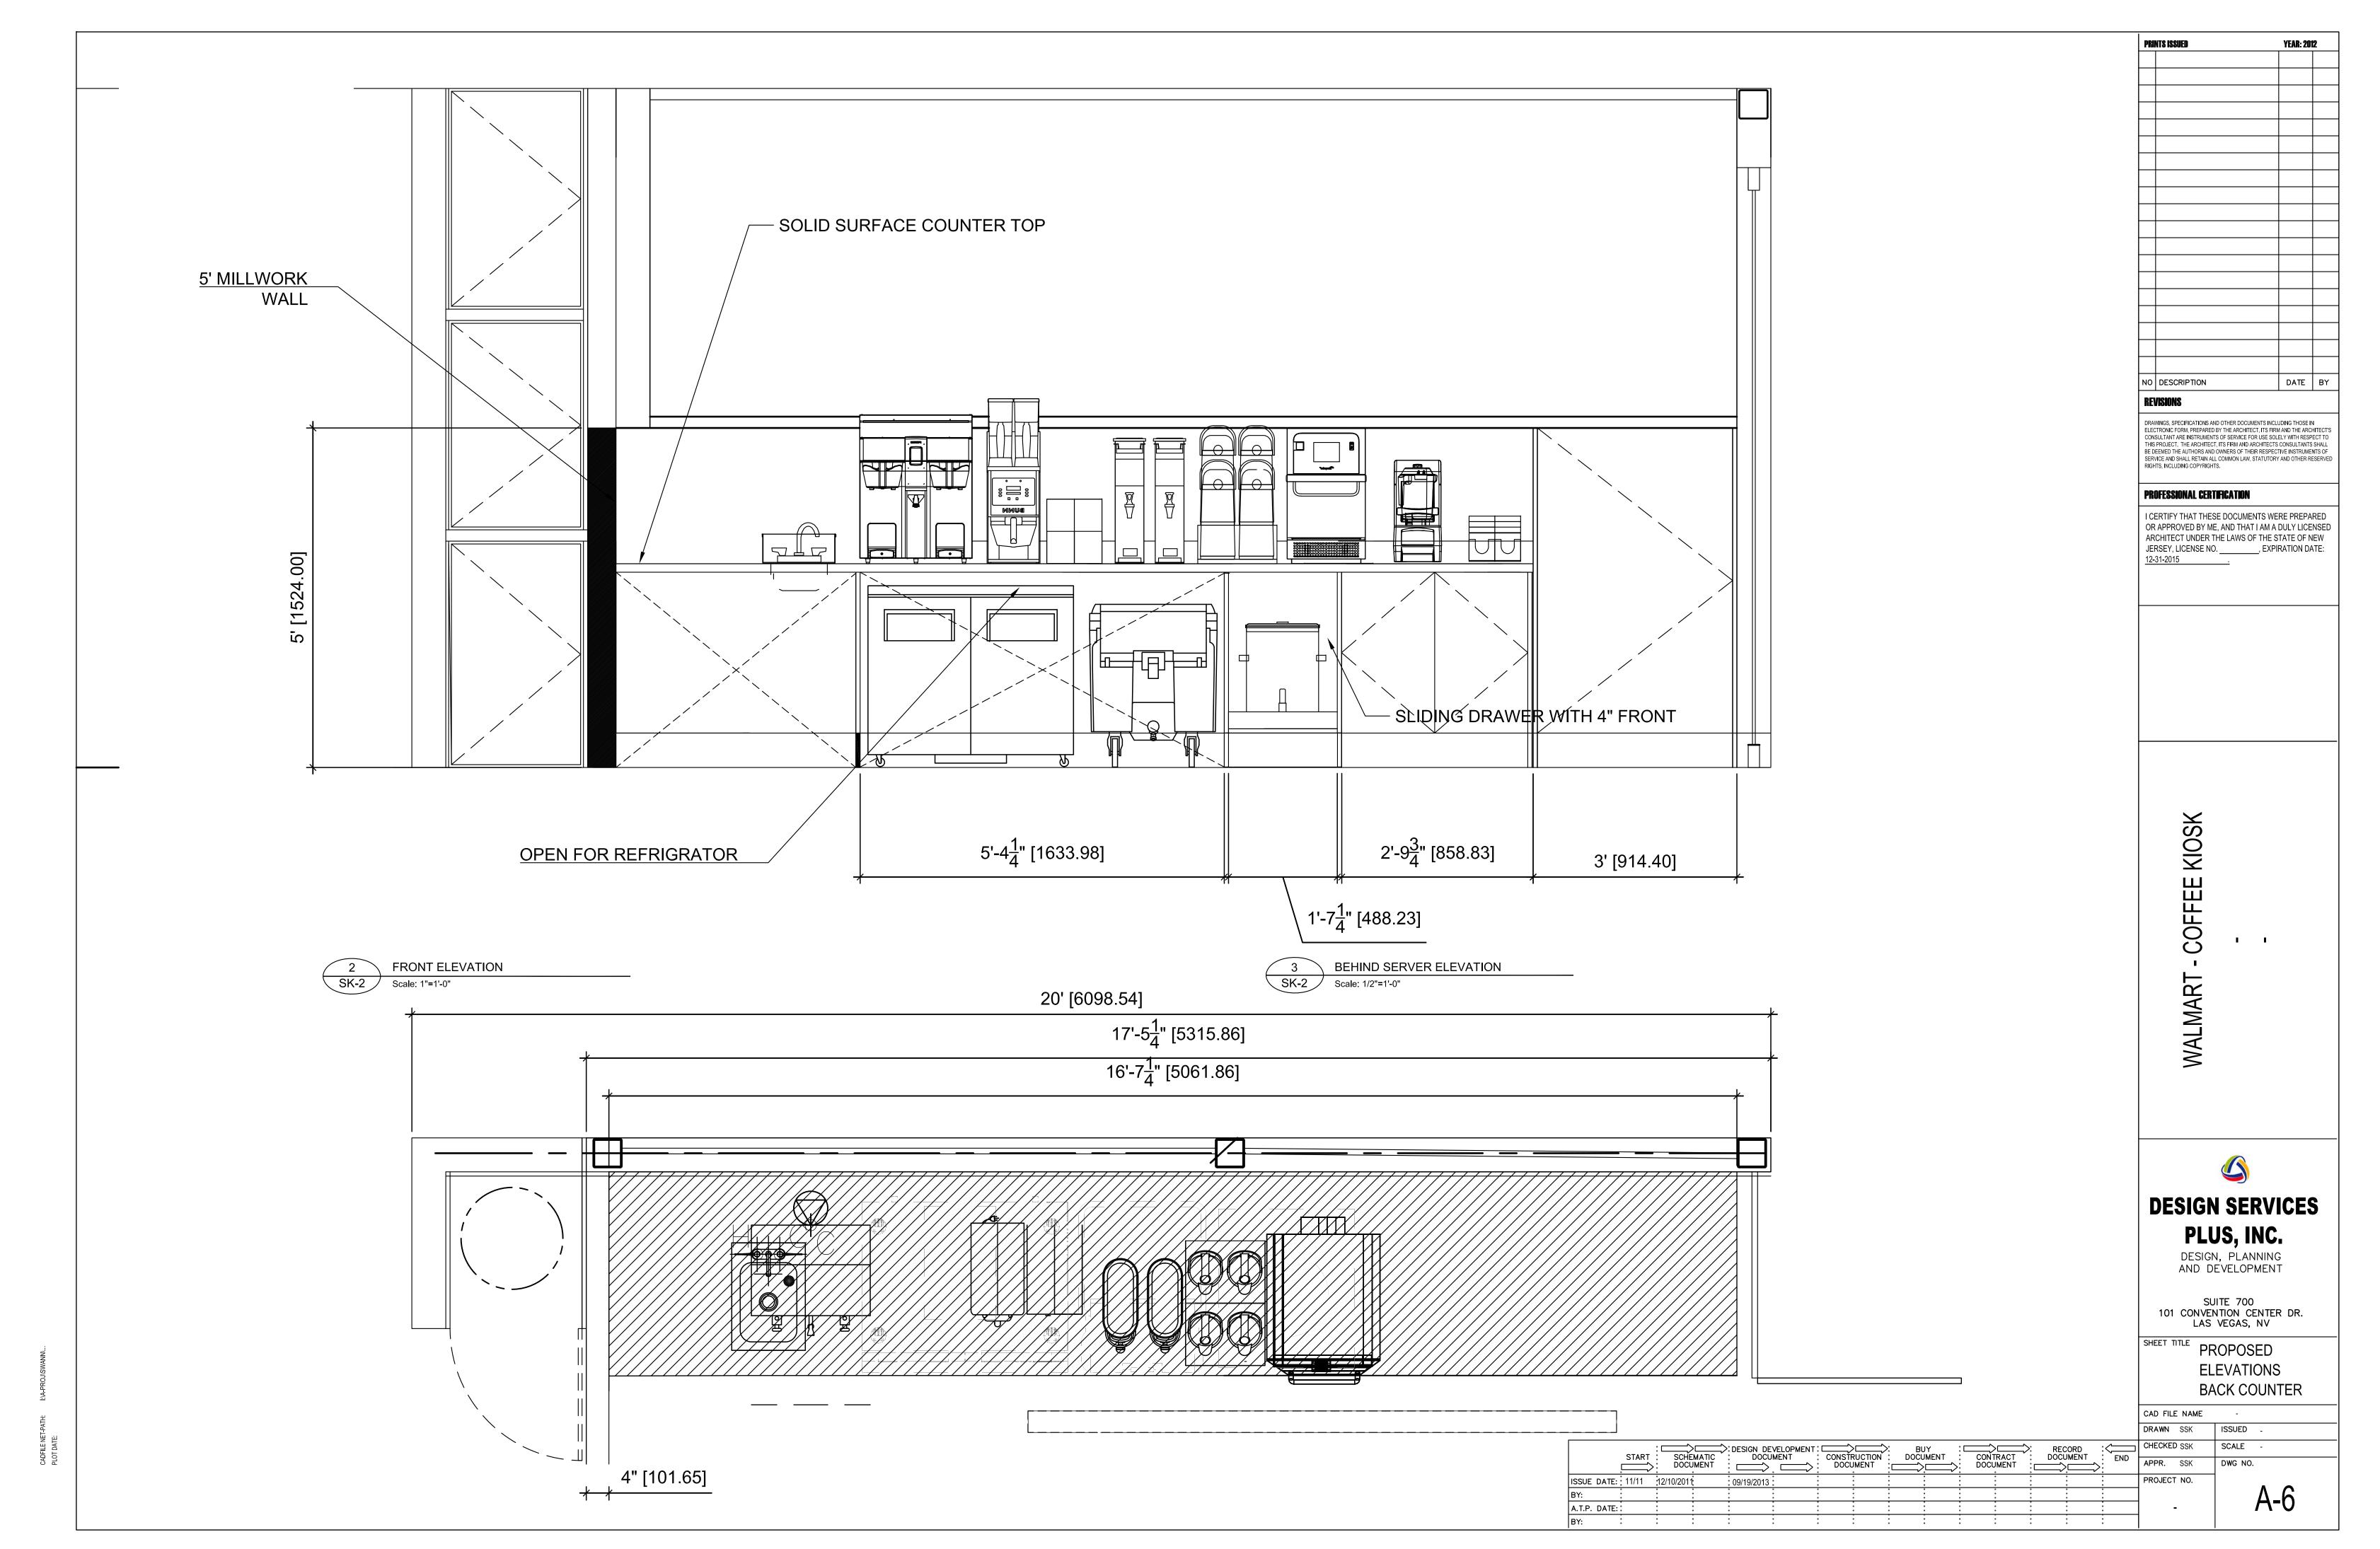

\curtisStancil\wallmart\Revised 6-19-2018\APPROVED KIOSK WALMART 6-27-2018.dwg, 7/3/2018 1

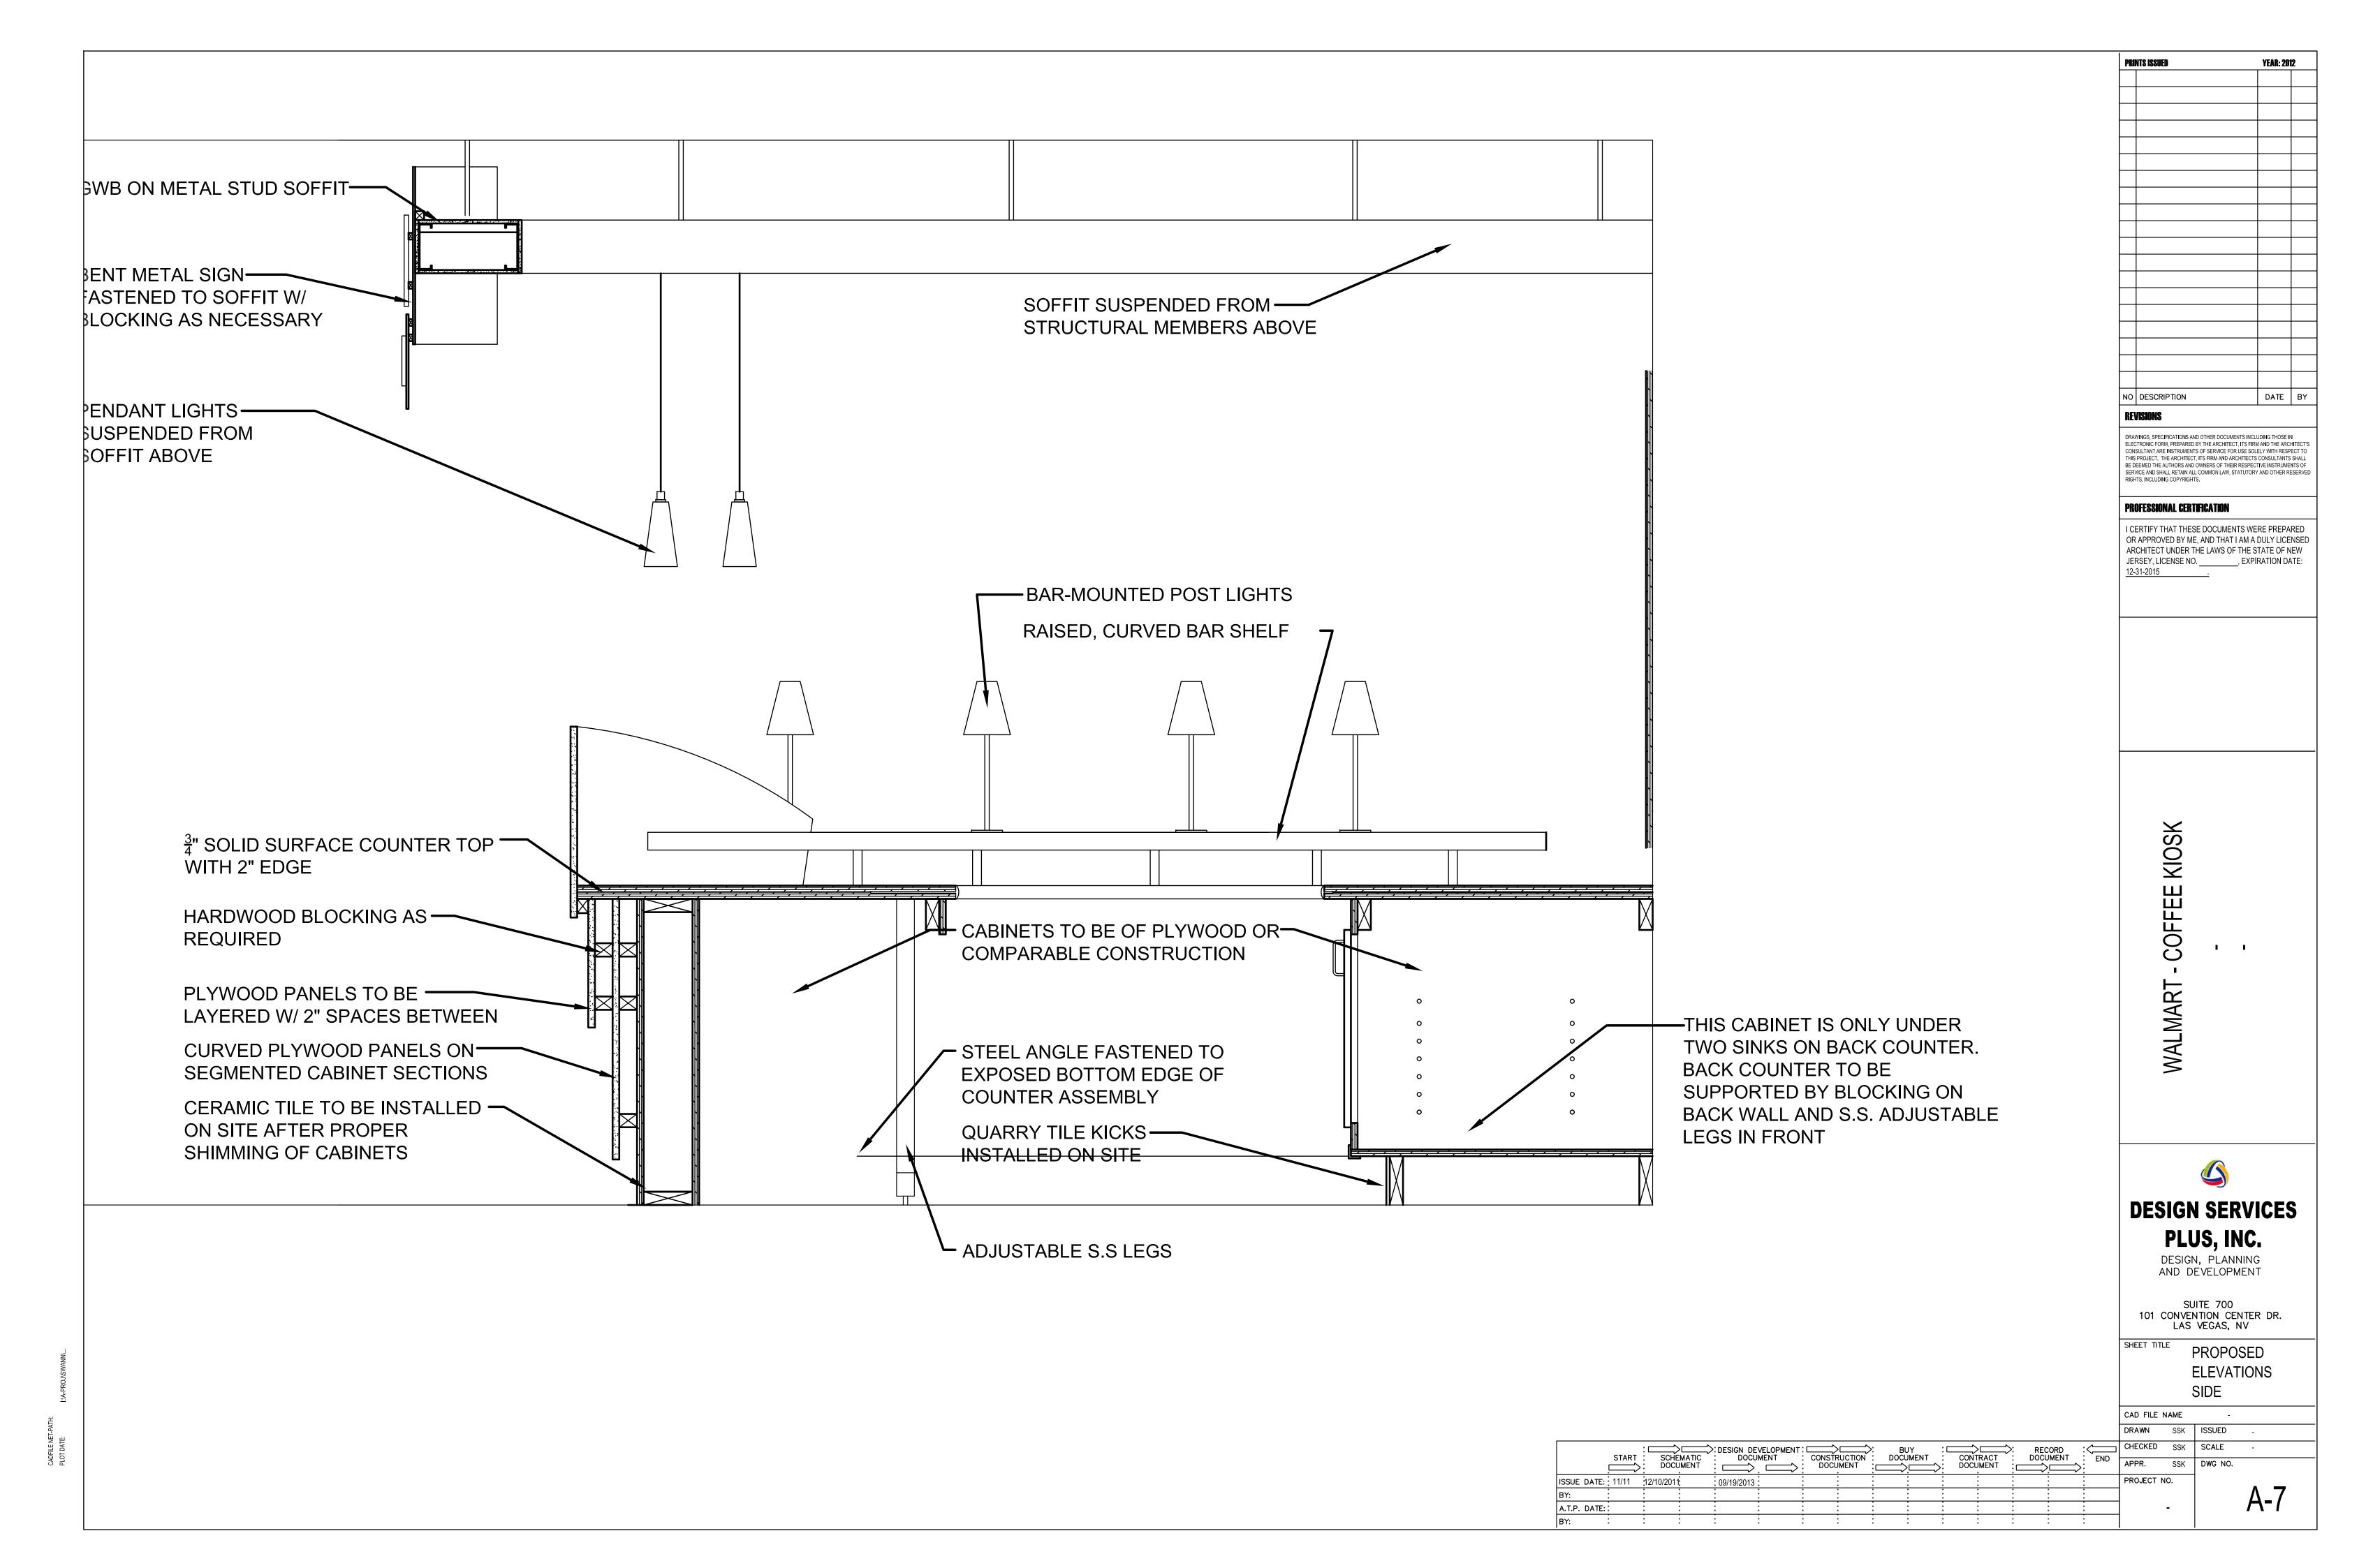

ıPlus\jobs\2018\curtisStancil\wallmart\Revised 6-19-2018\APPROVED KIOSK WALMART 6-27-2018.dwg, 7/3/2018 12:57:3